


CORTE SETORIAL
ESCALA 1:25

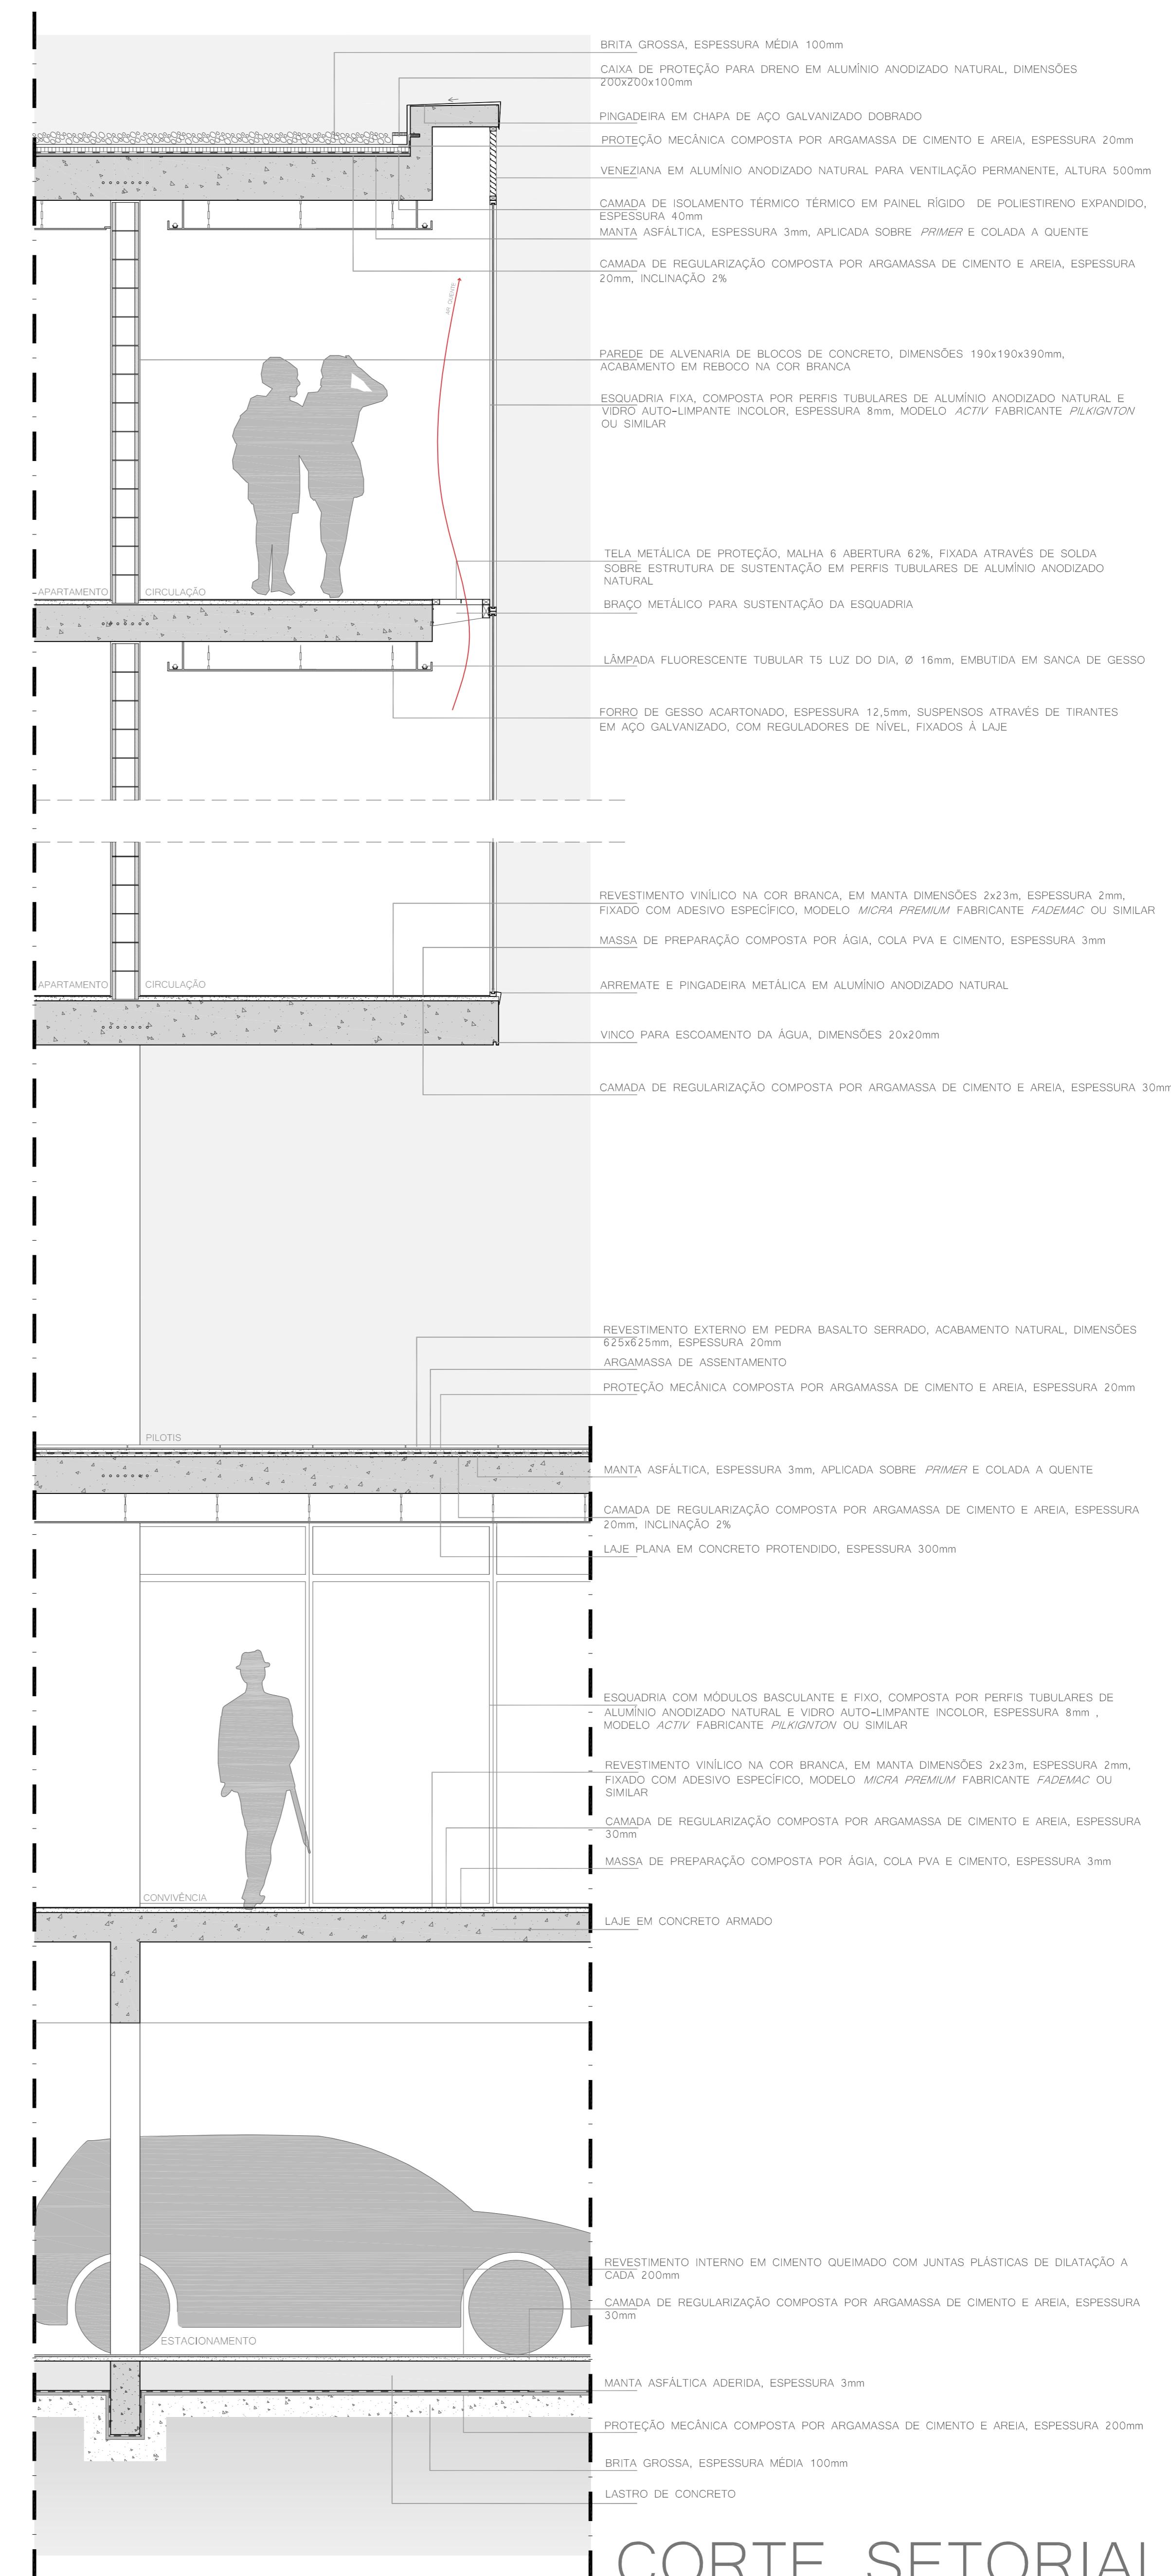

CORTE SETORIAL
ESCALA 1:25

① ② ③ ④ ⑤ ⑥ ⑦ ⑧ ⑨



CORTE D
ESCALA 1:25