




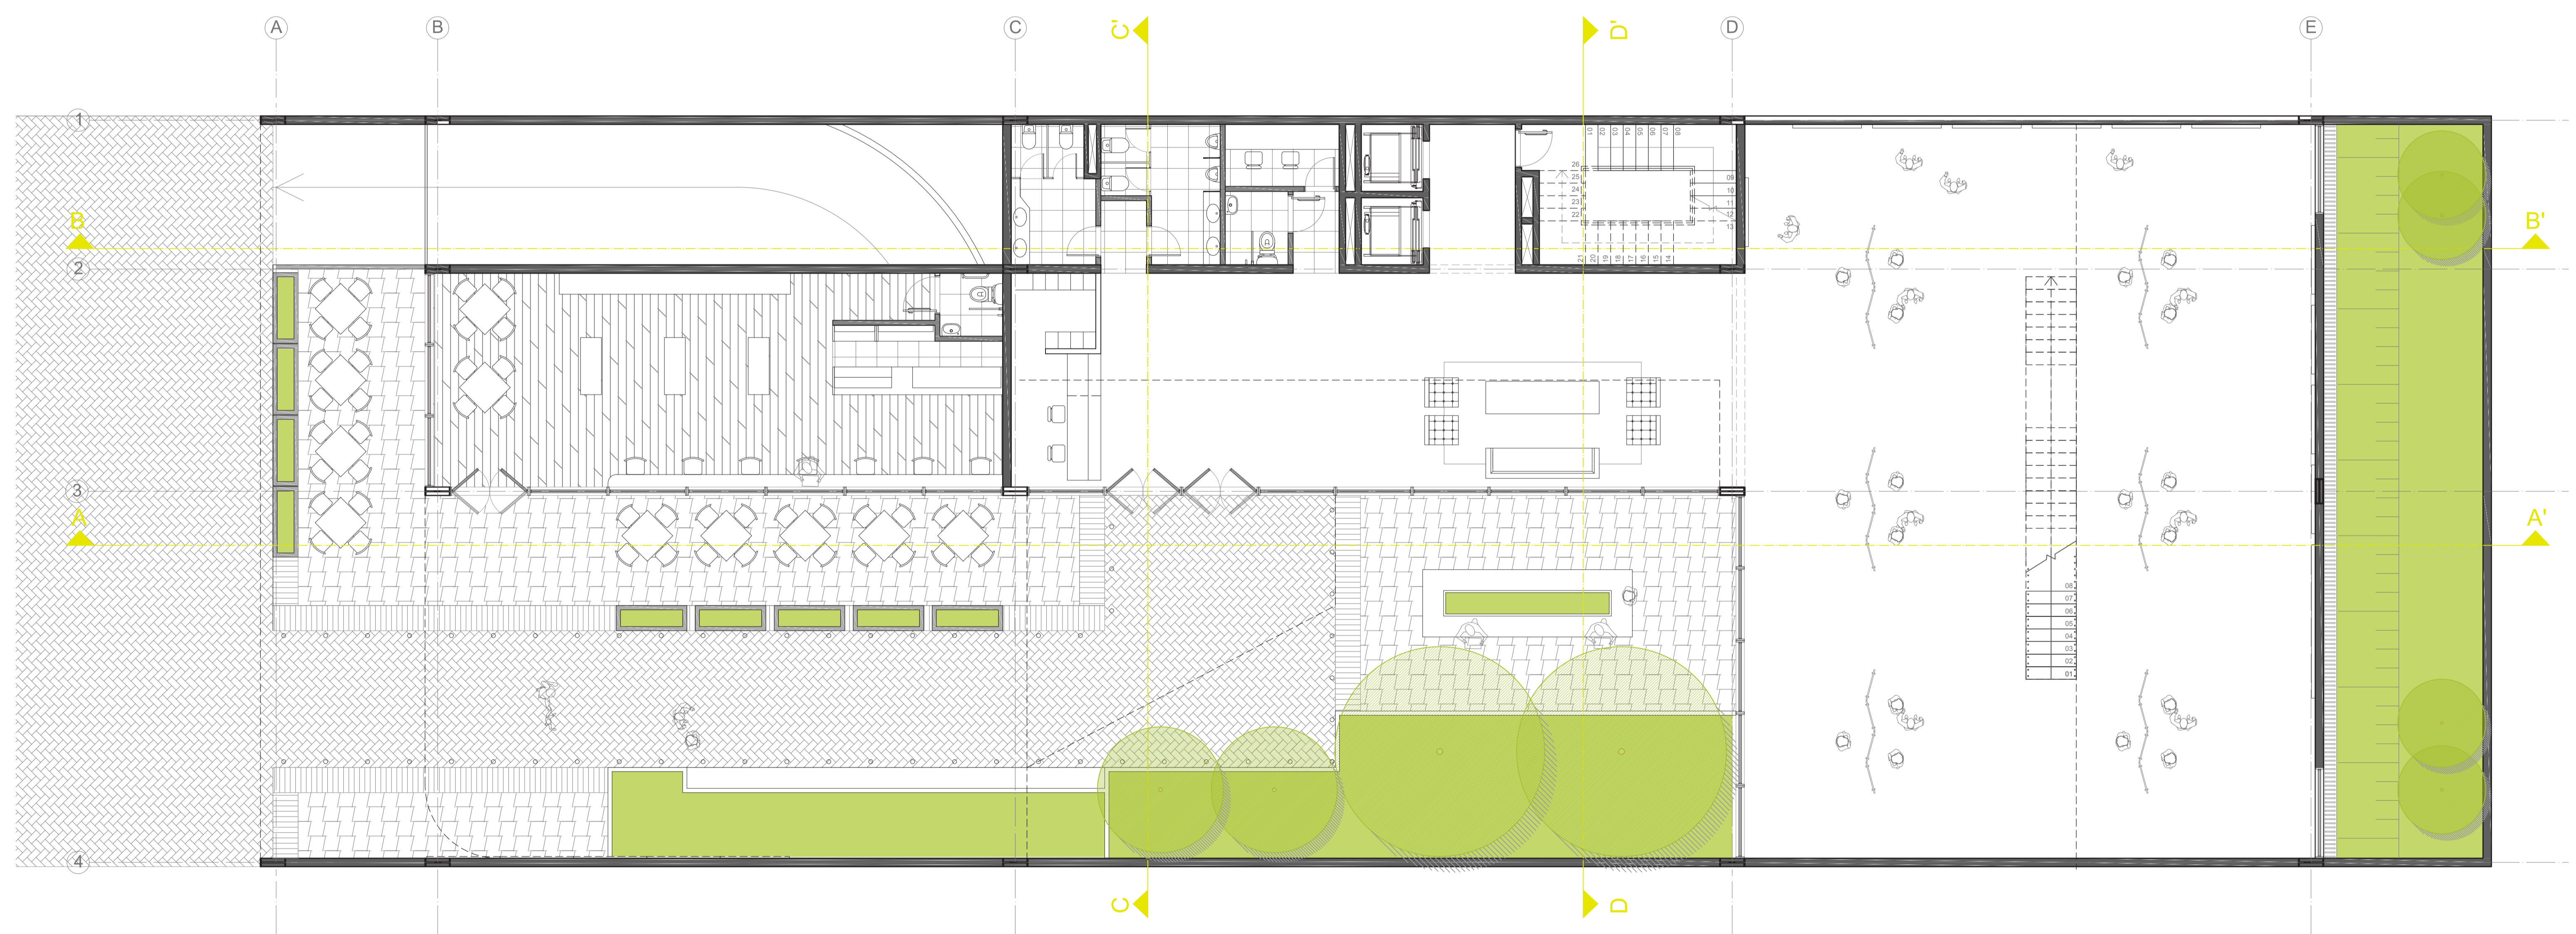

Perspectiva Externa

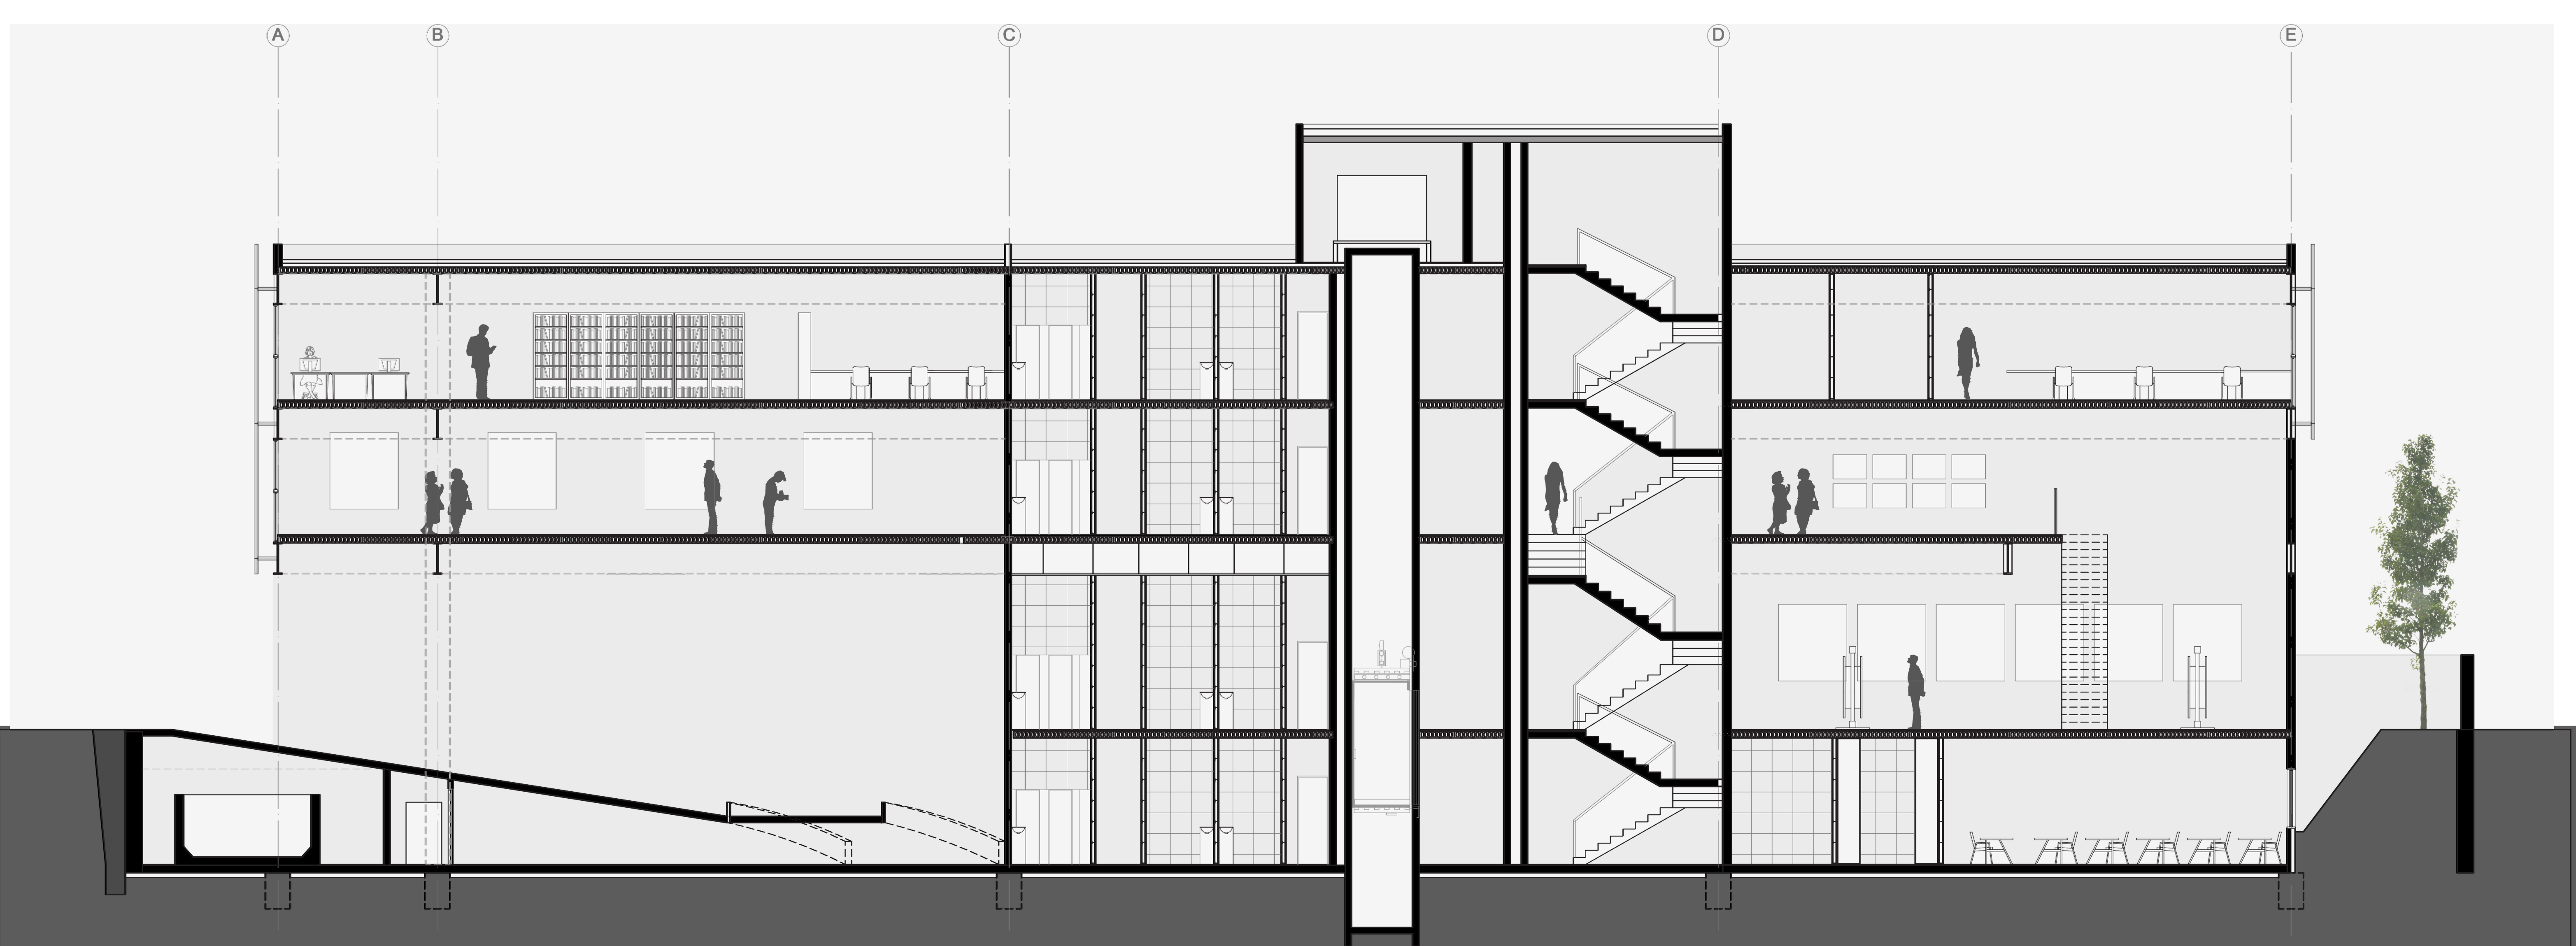

Planta Baixa Térreo | 1:75

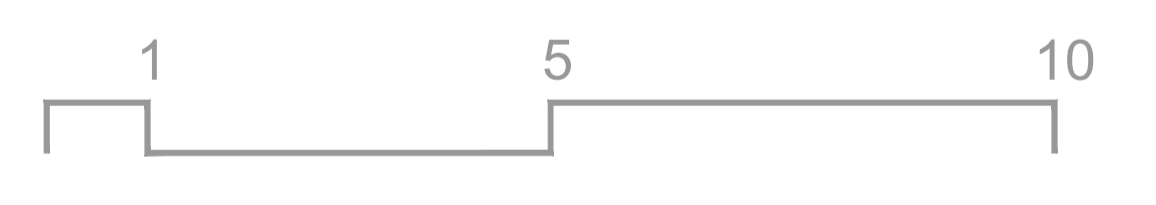

Corte BB' | 1:75

