

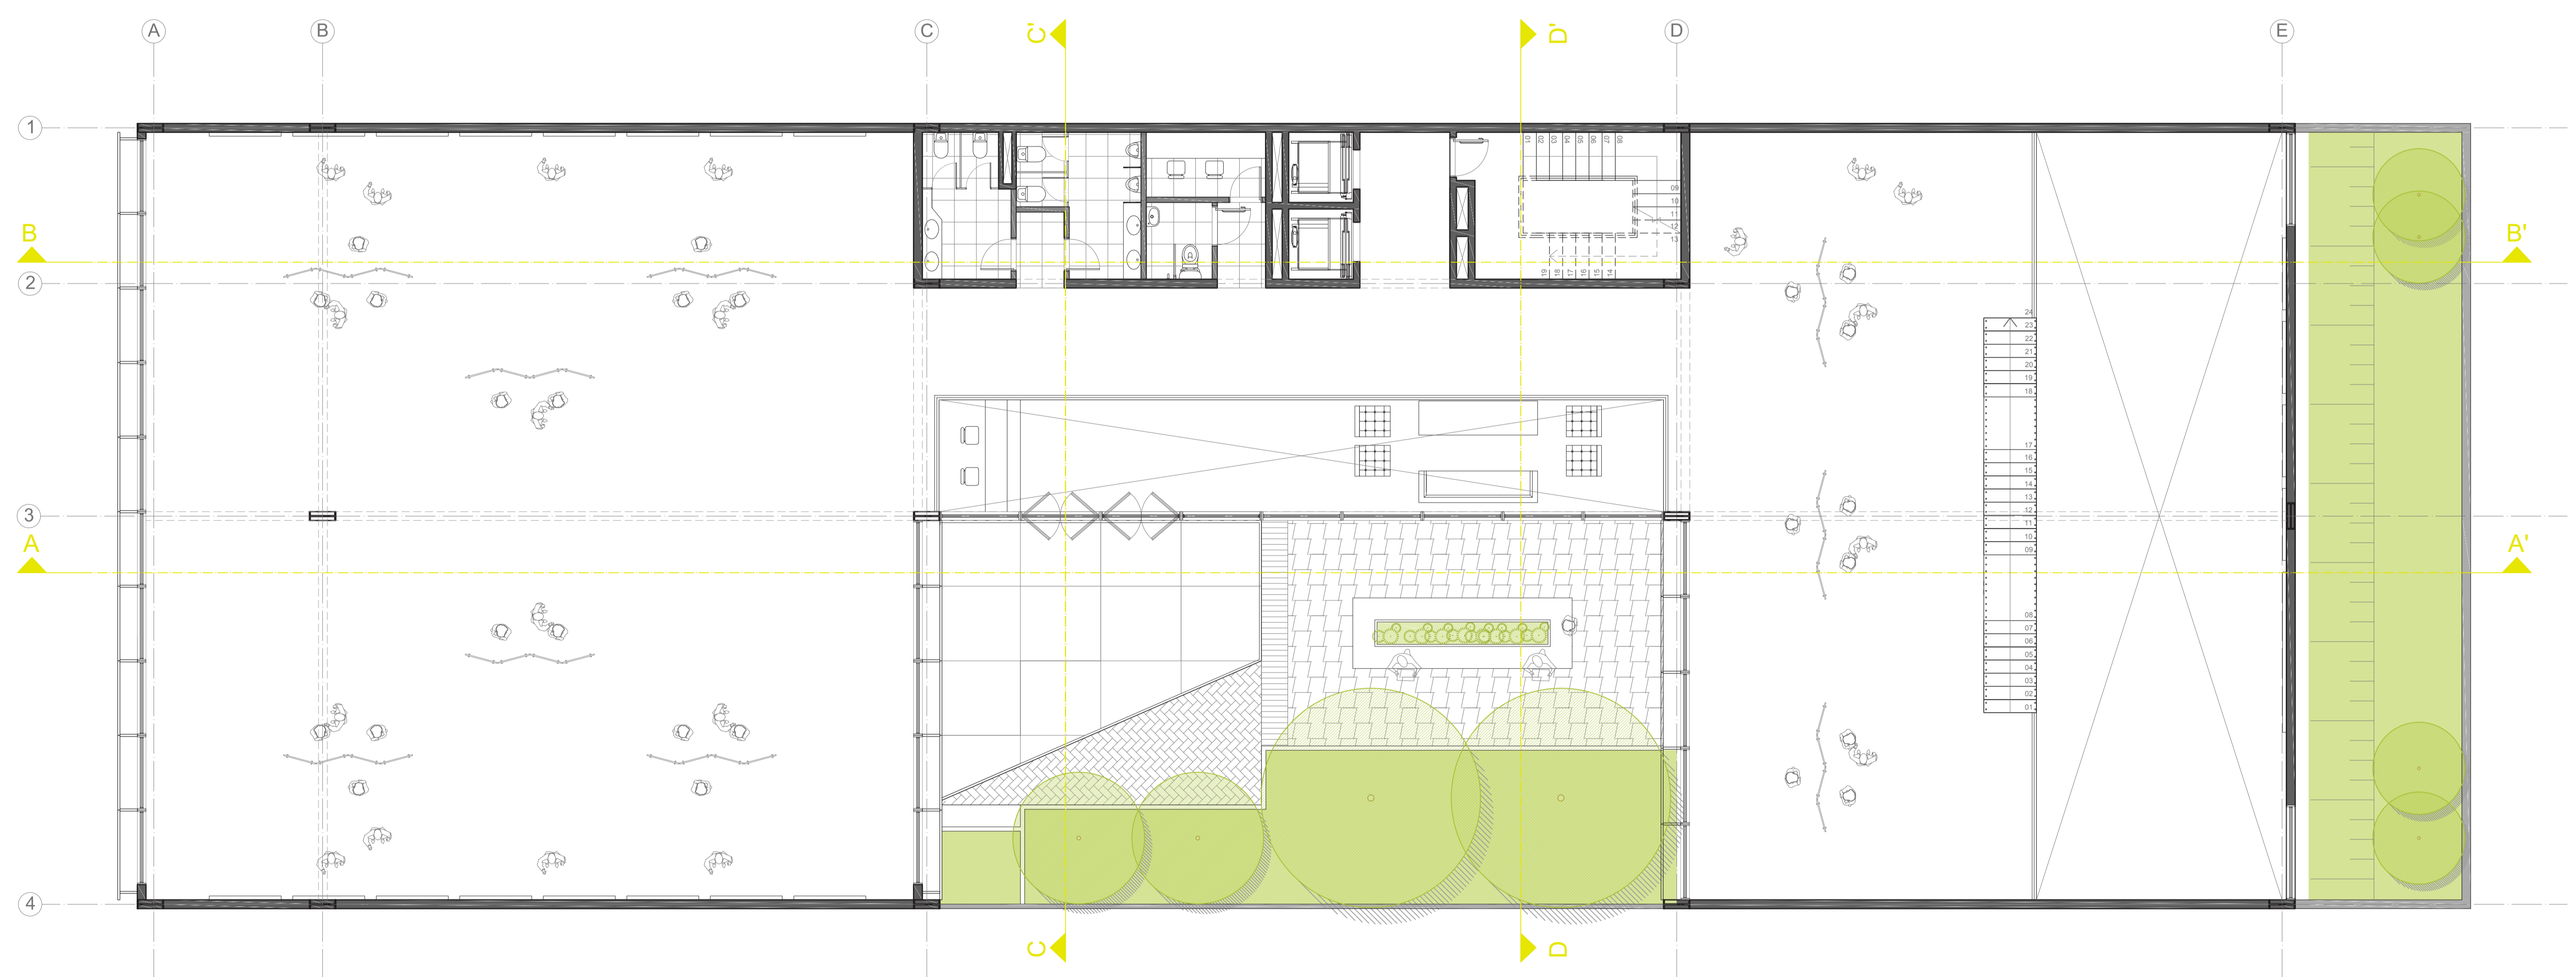


Perspectiva Interna

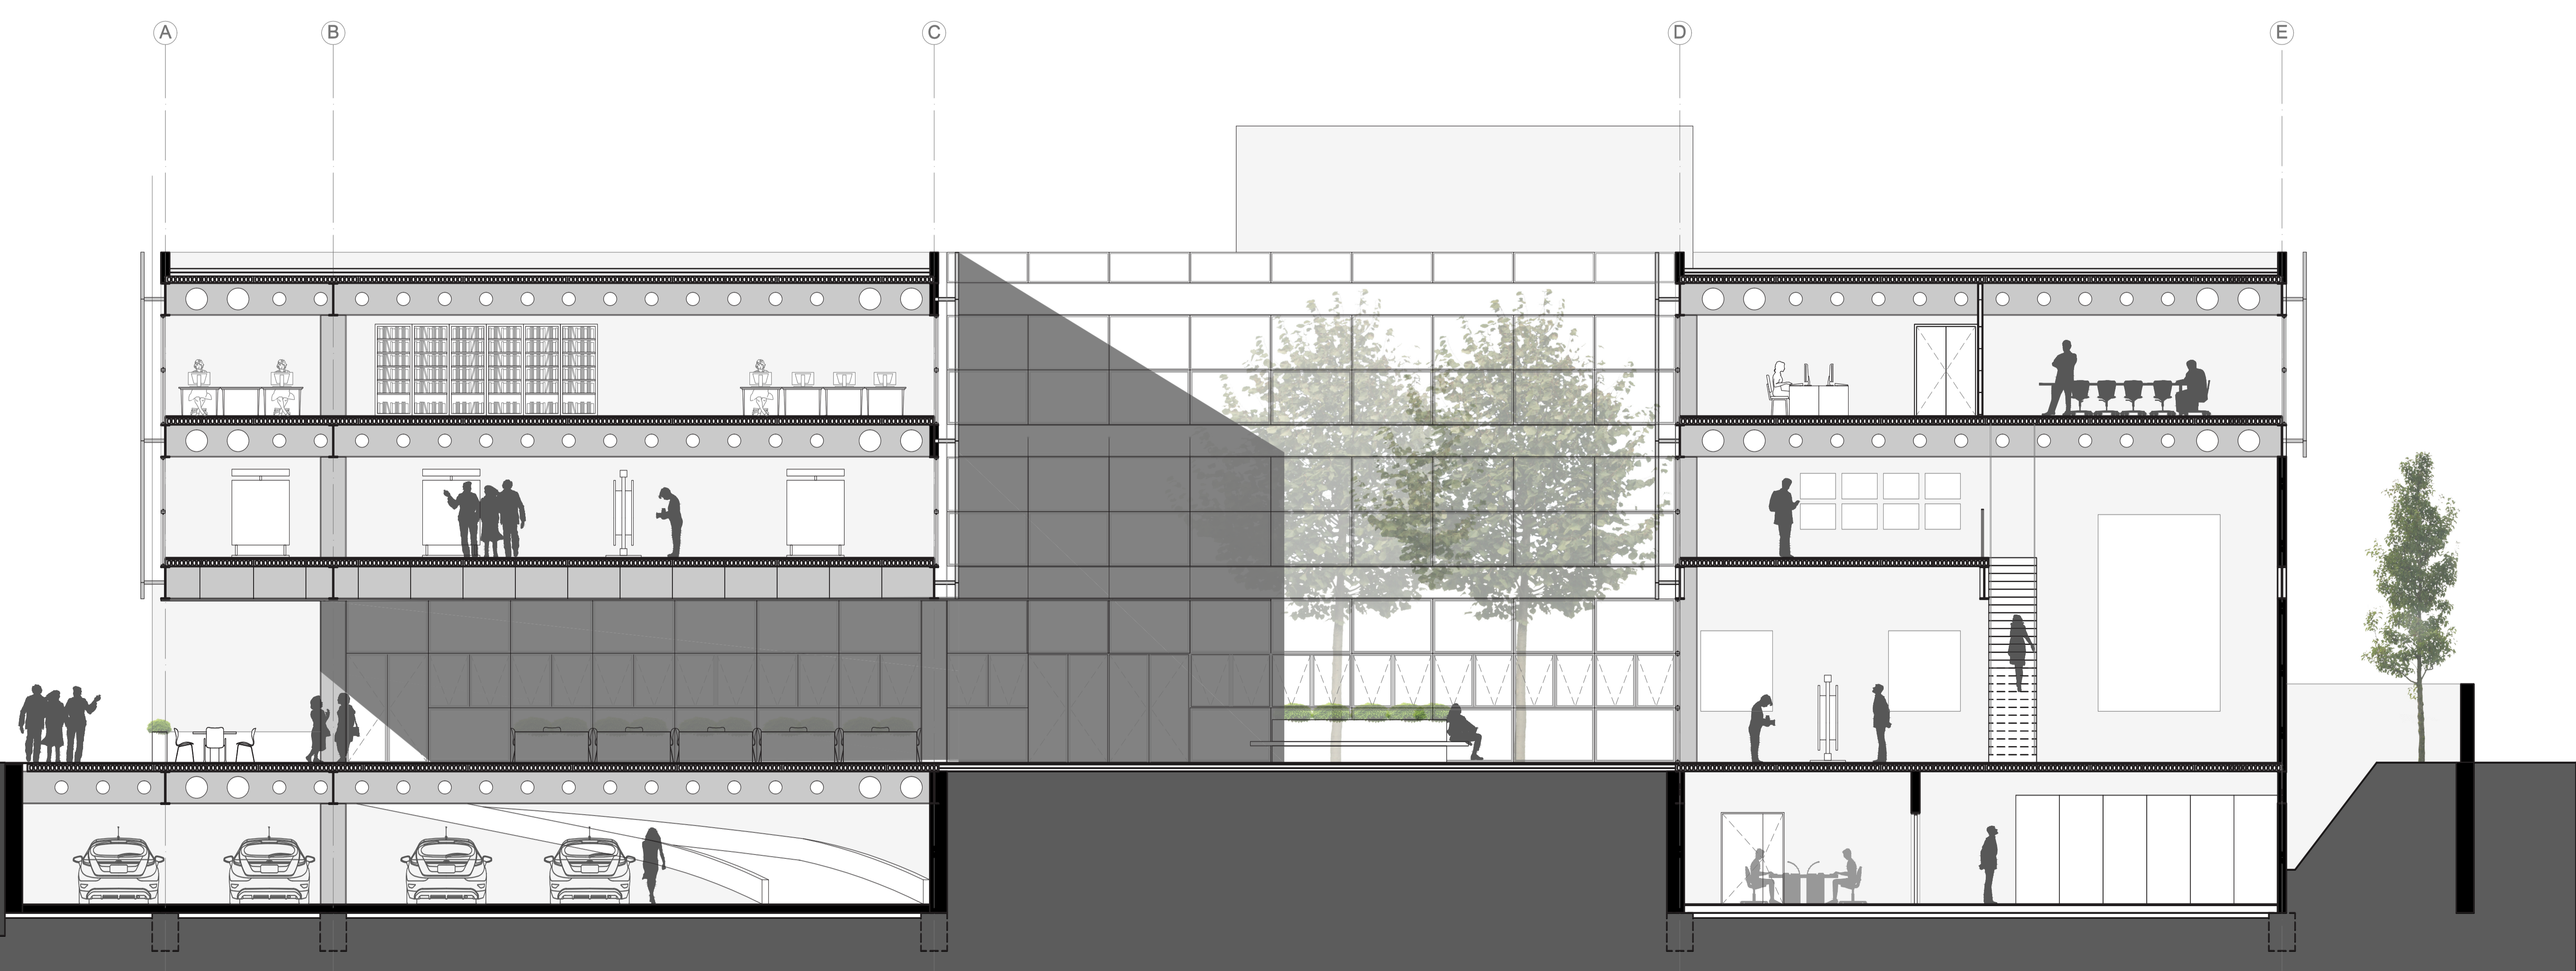

Planta Baixa 2º Pavimento | 1:75

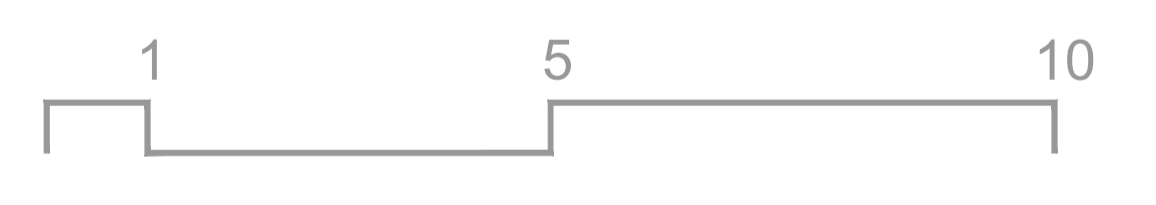

Corte AA' | 1:75

