


antes




depois




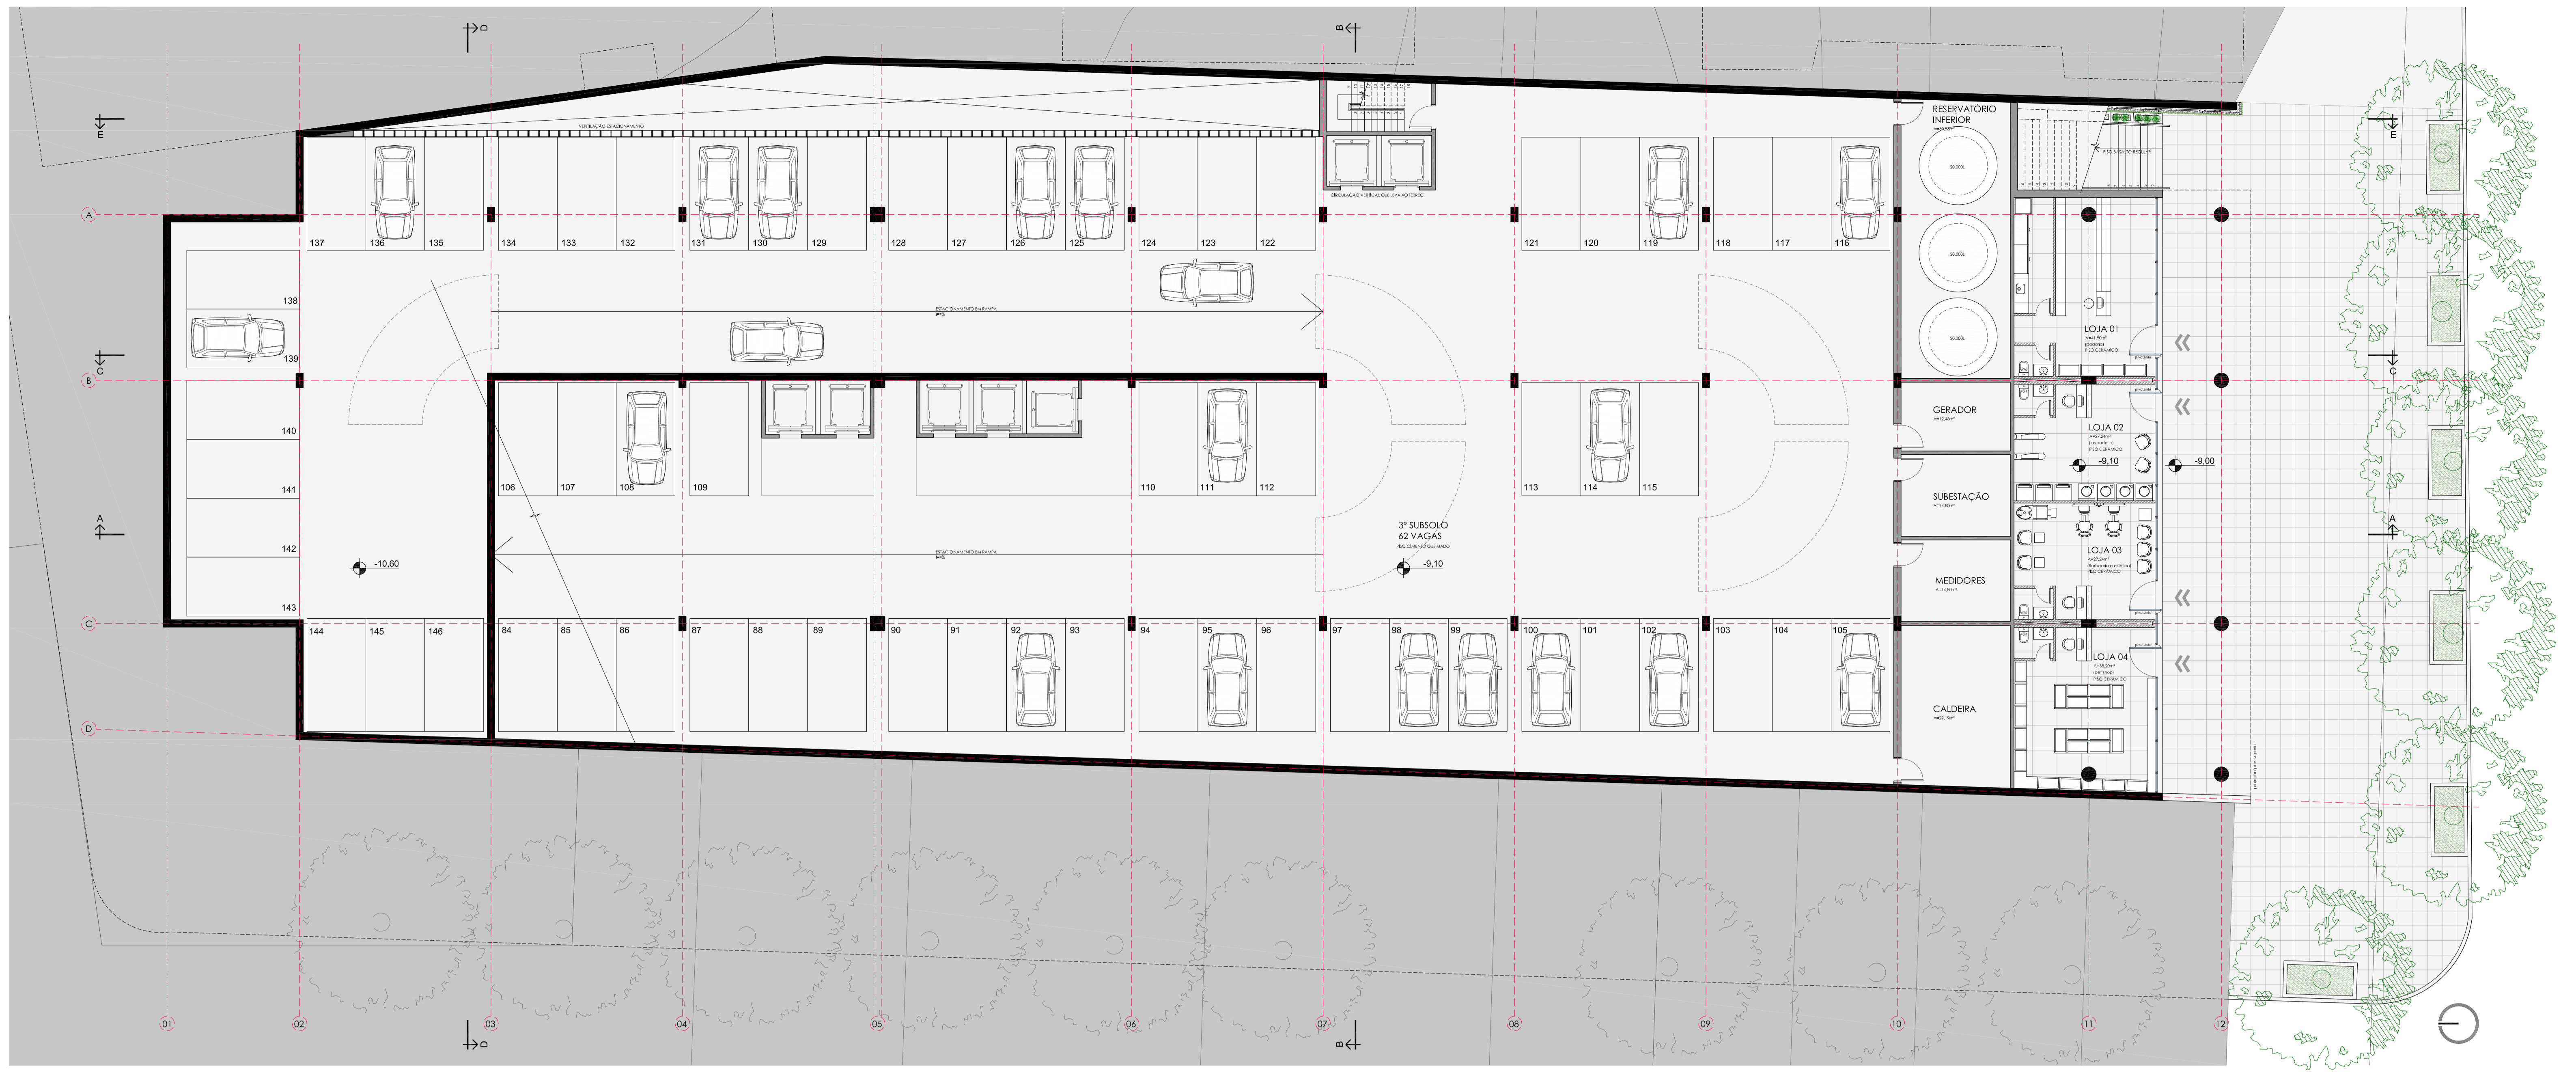

3º SUBSOLO | nível -9,10  
ESC. 1/125

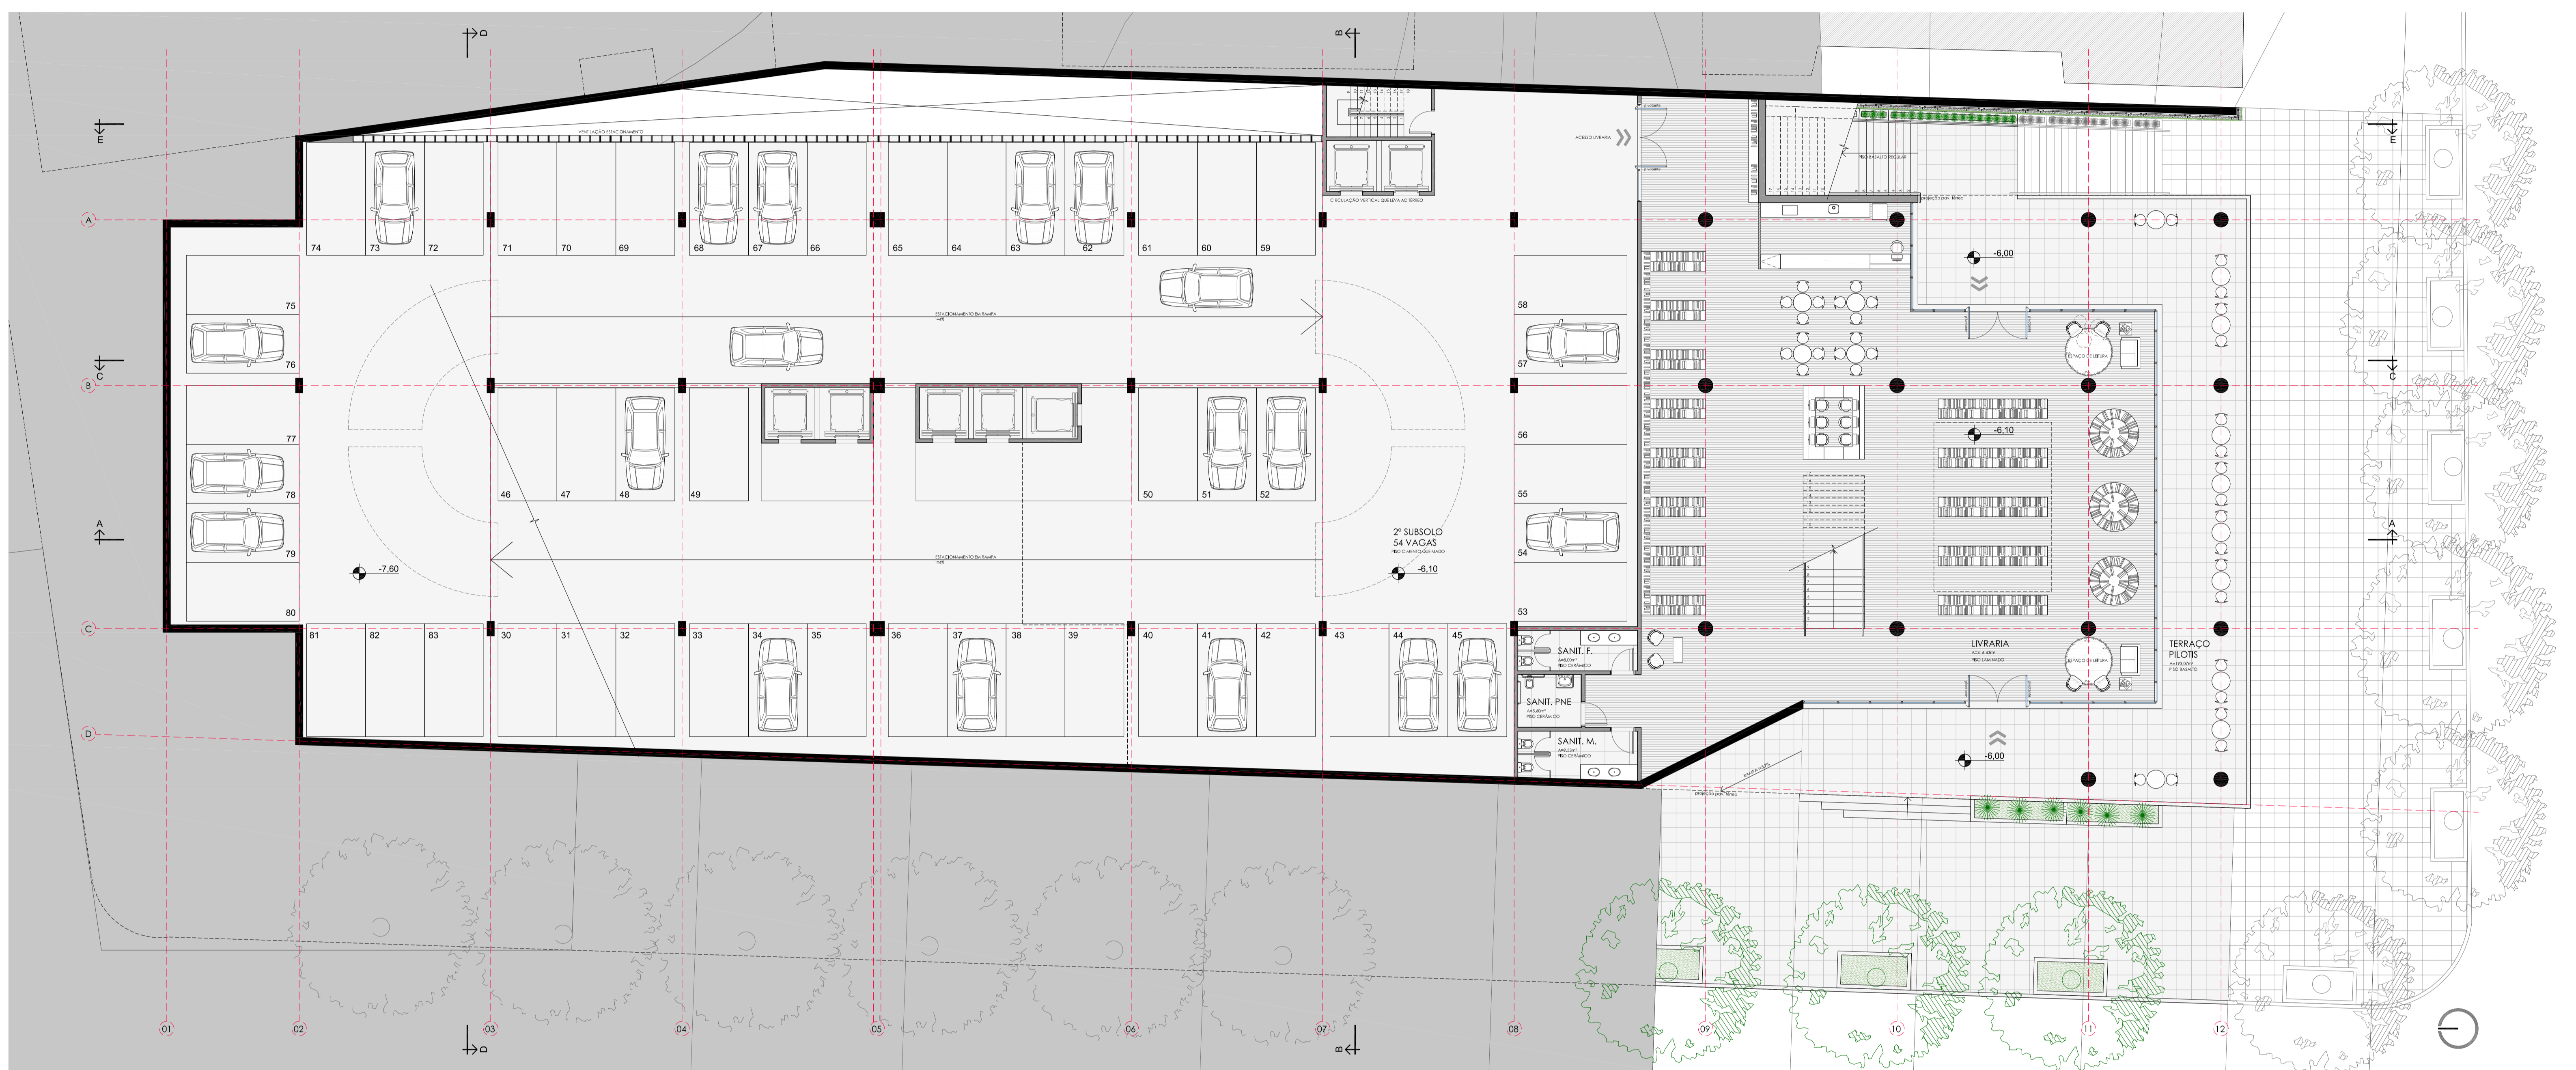


2º SUBSOLO | nível -6,10  
ESC. 1/125

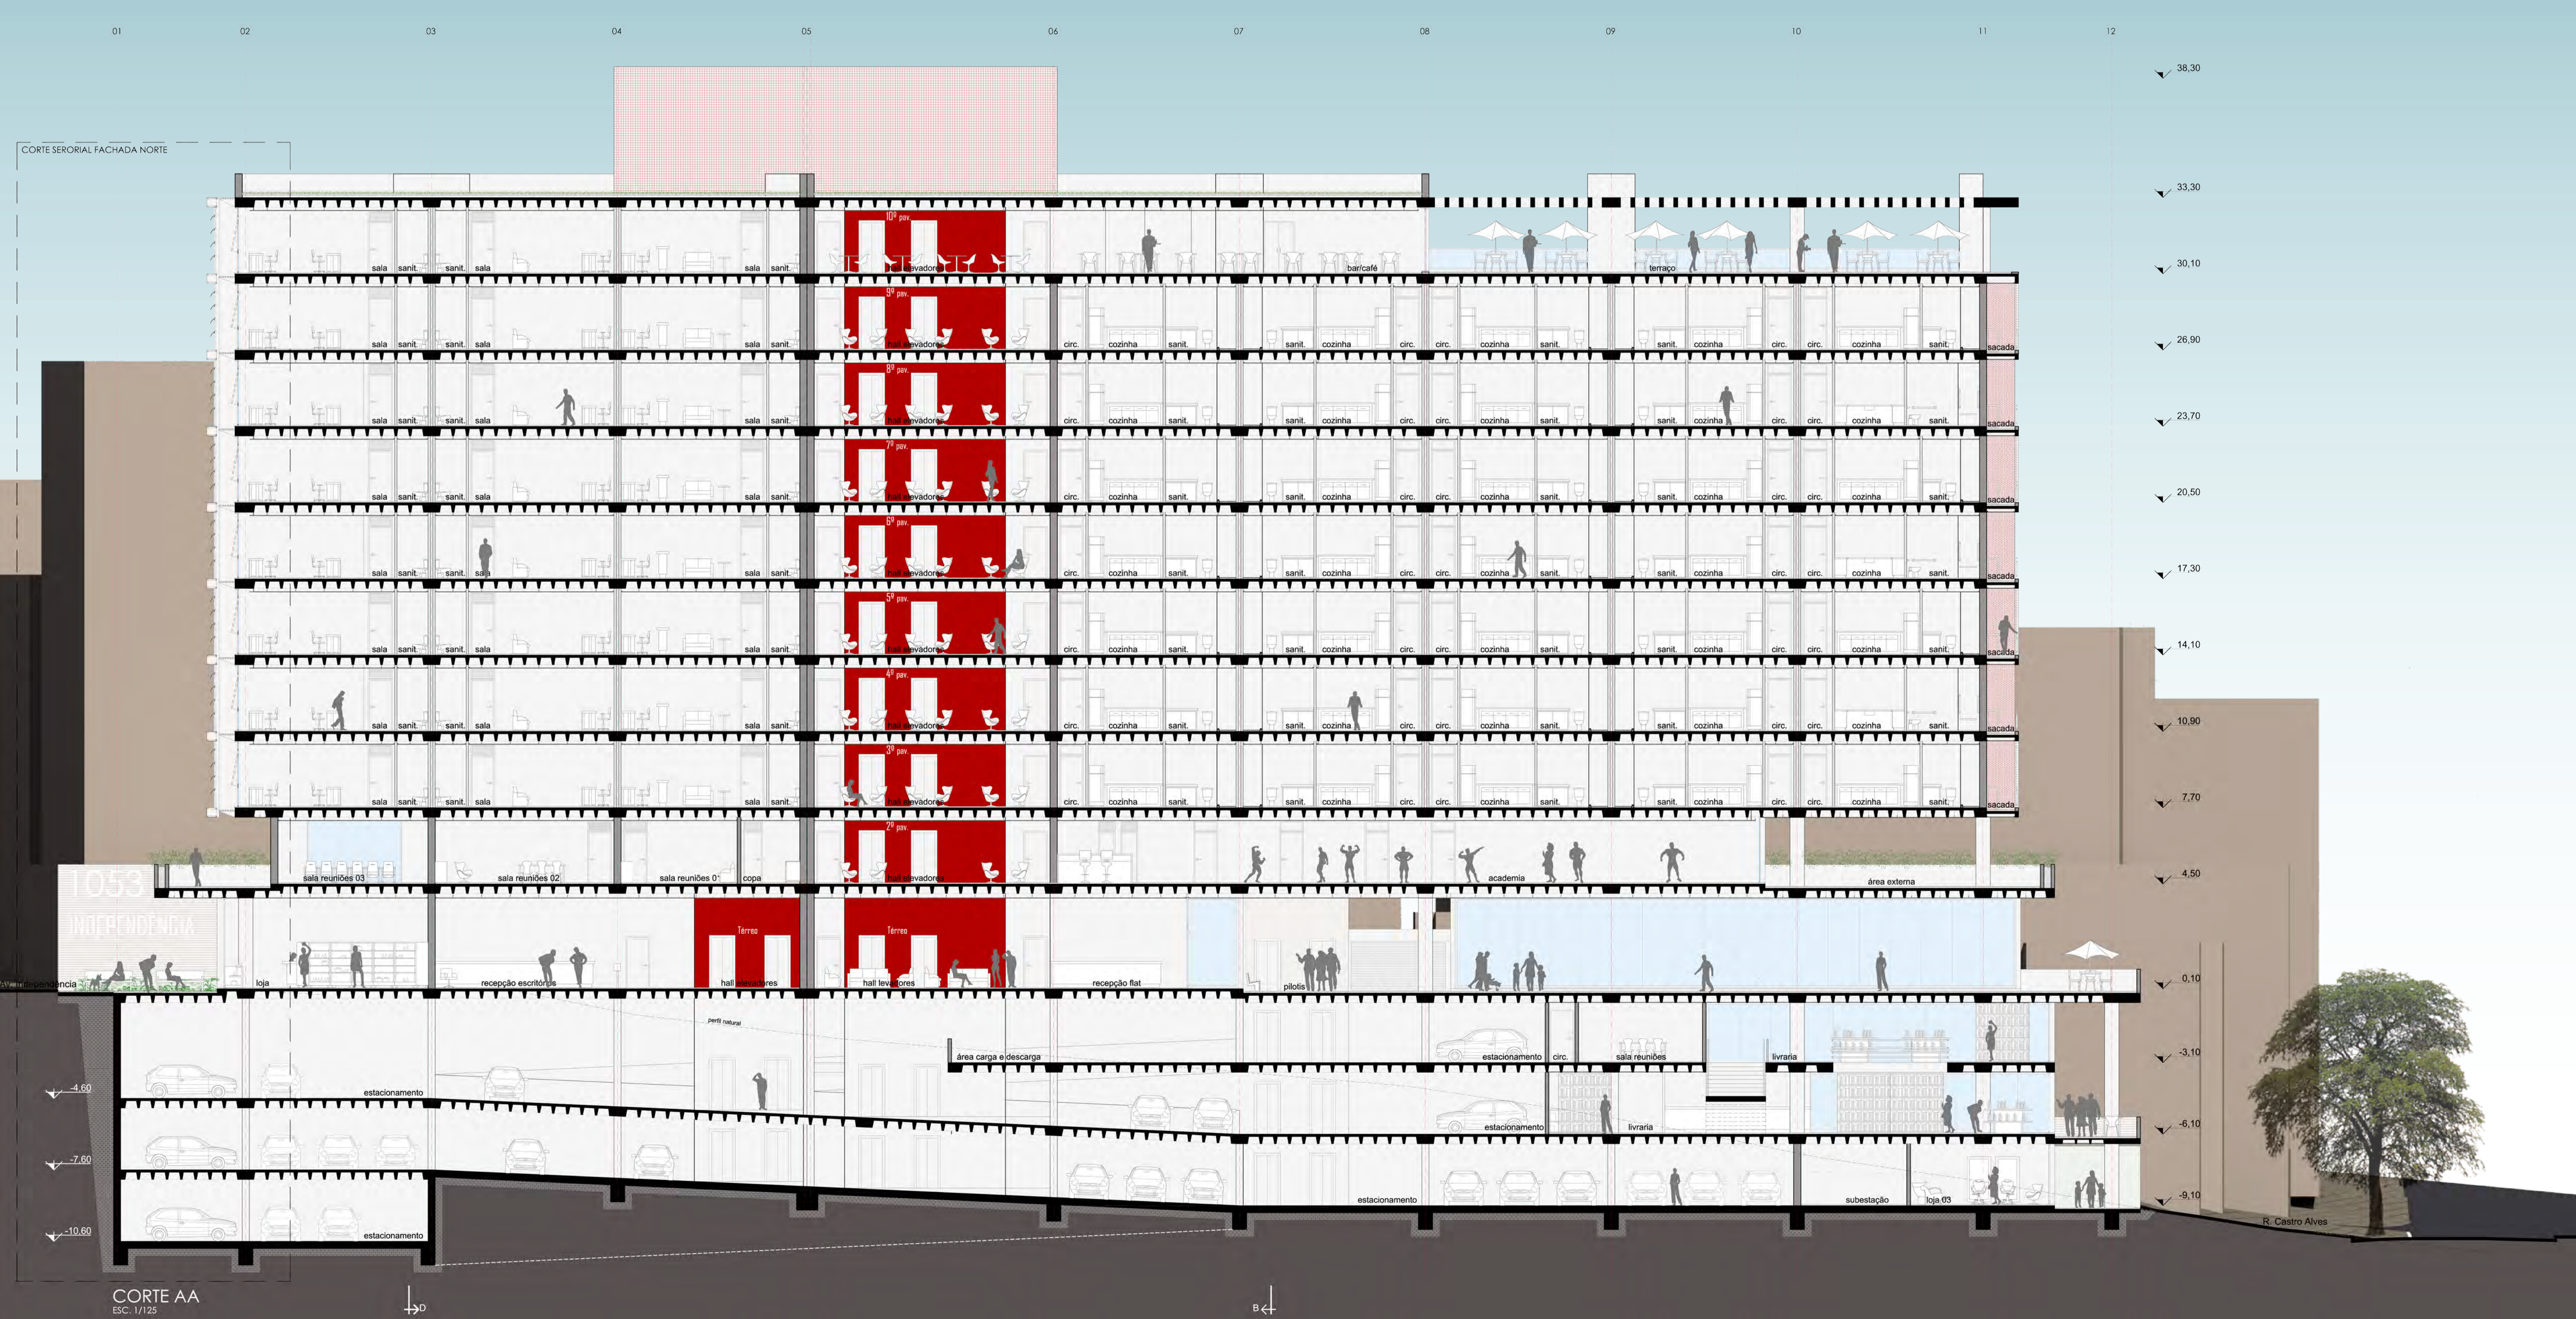


CORTE AA  
ESC. 1/125






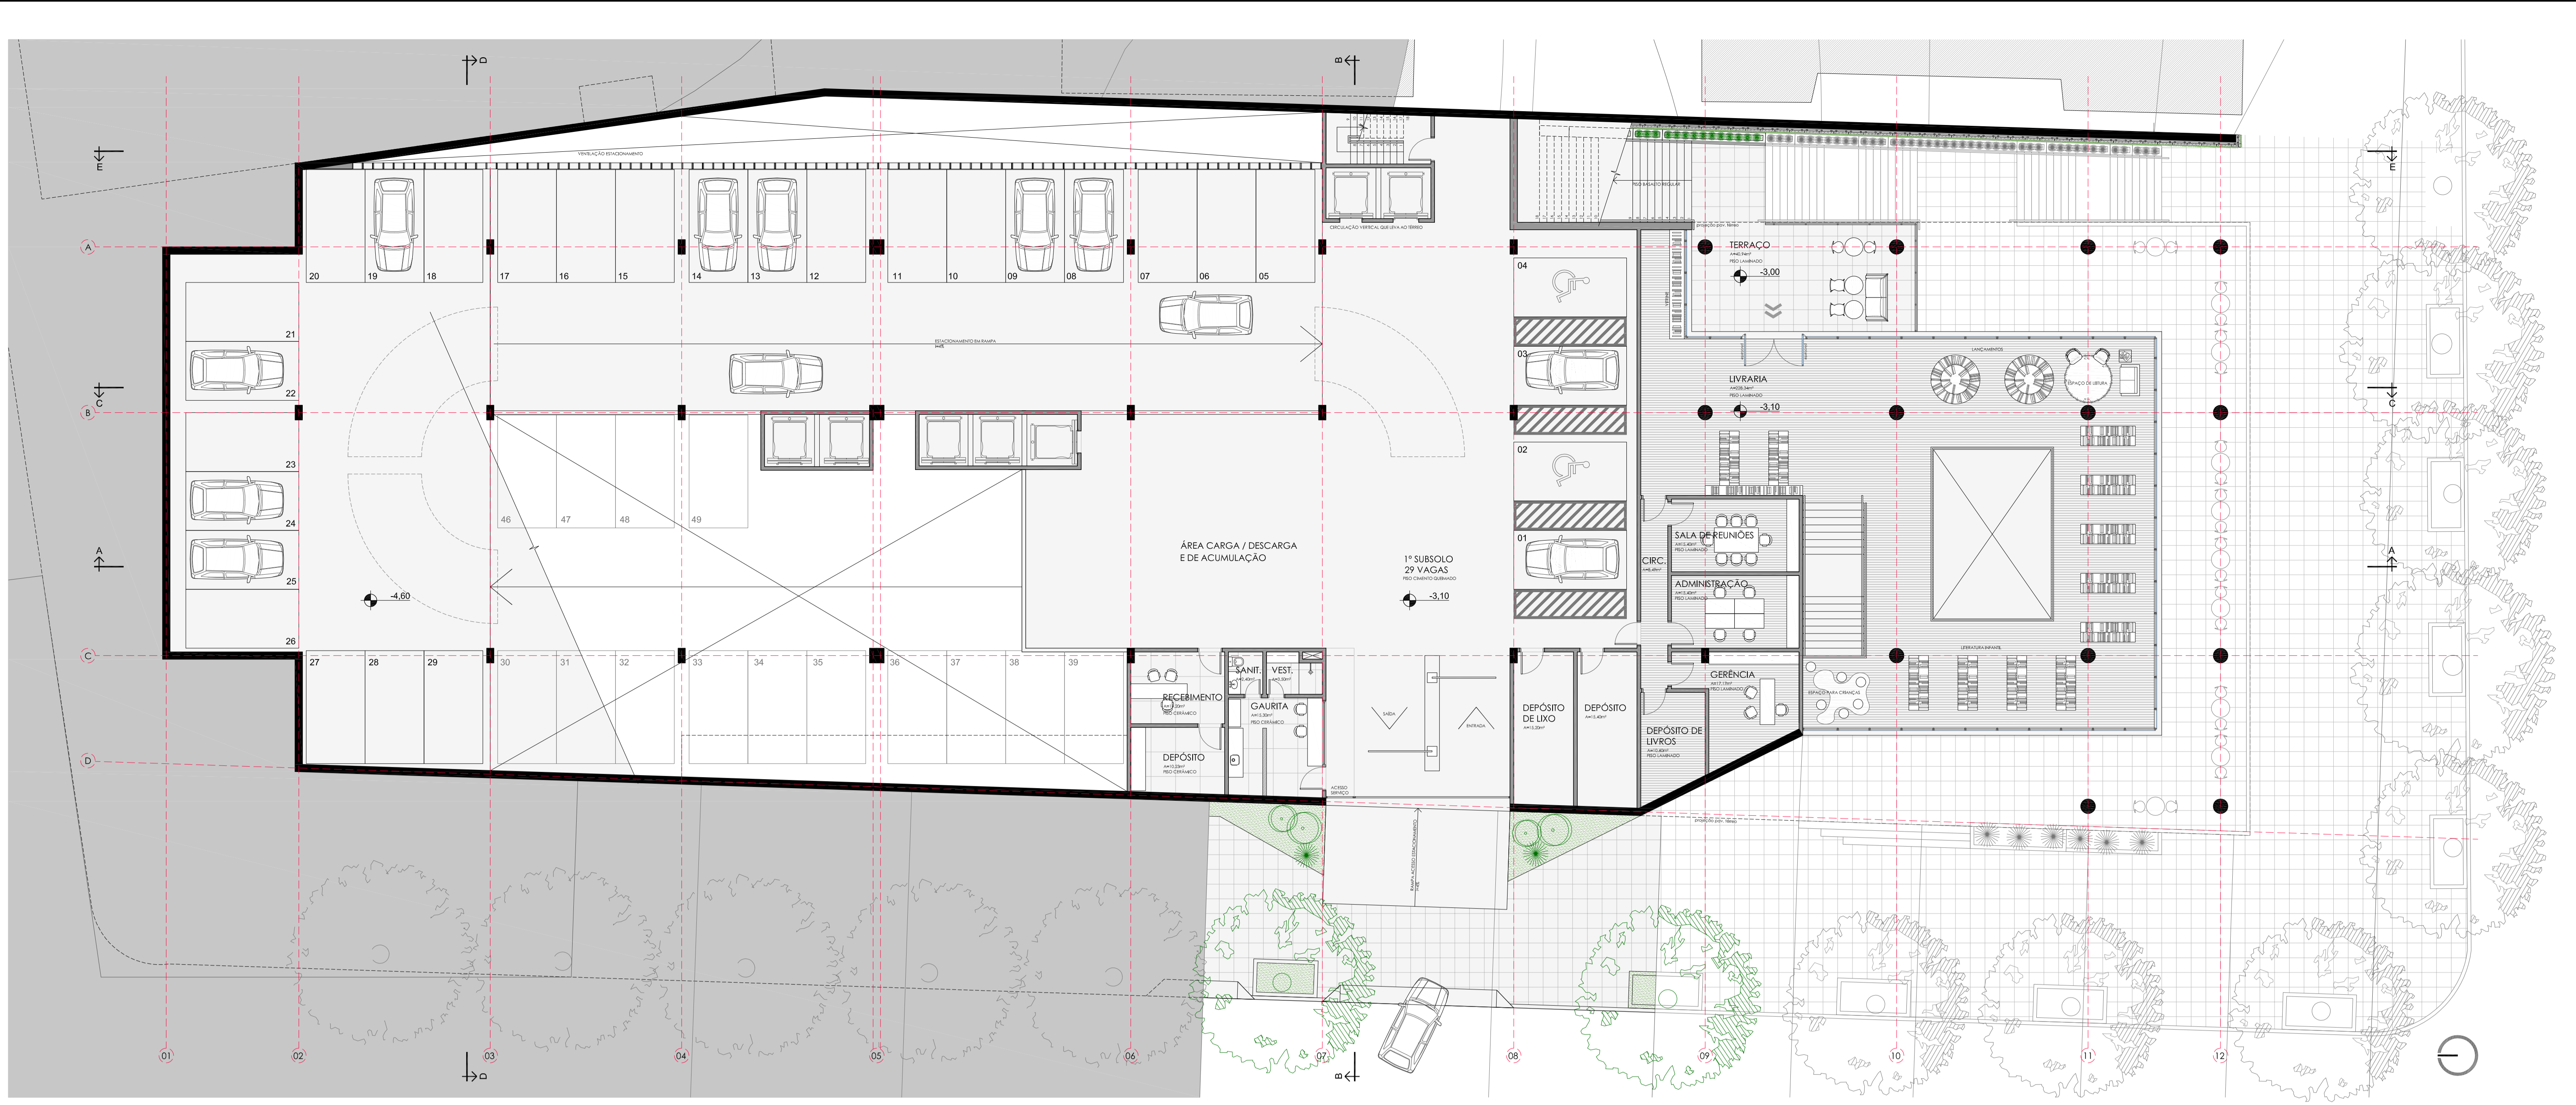

1º SUBSOLO | nível -3,10  
ESC. 1/125

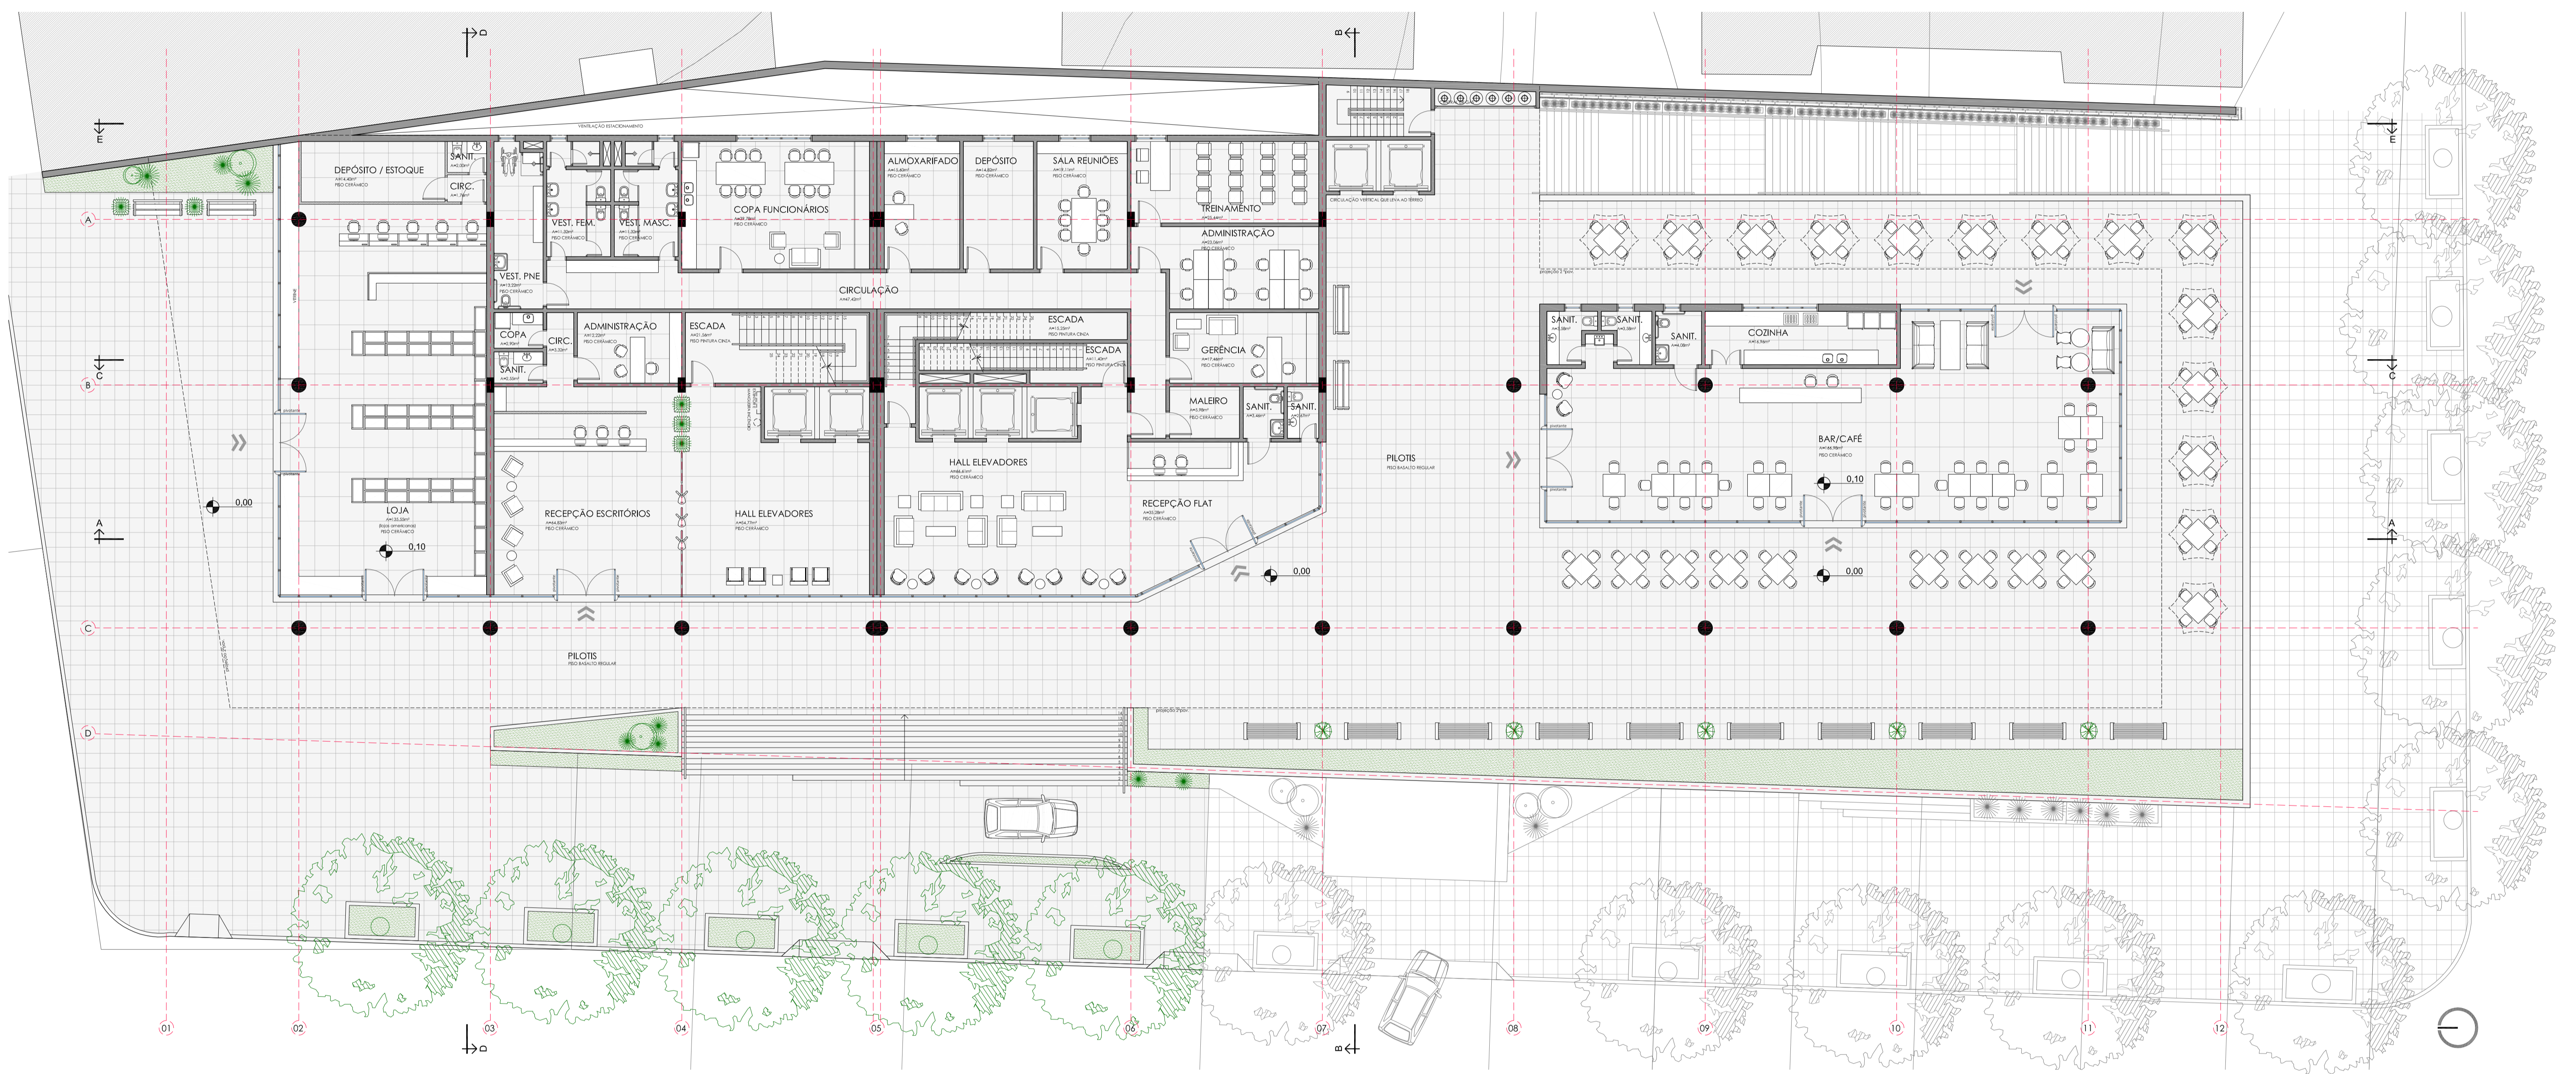


TÉRREO | nível 0,10  
ESC. 1/125

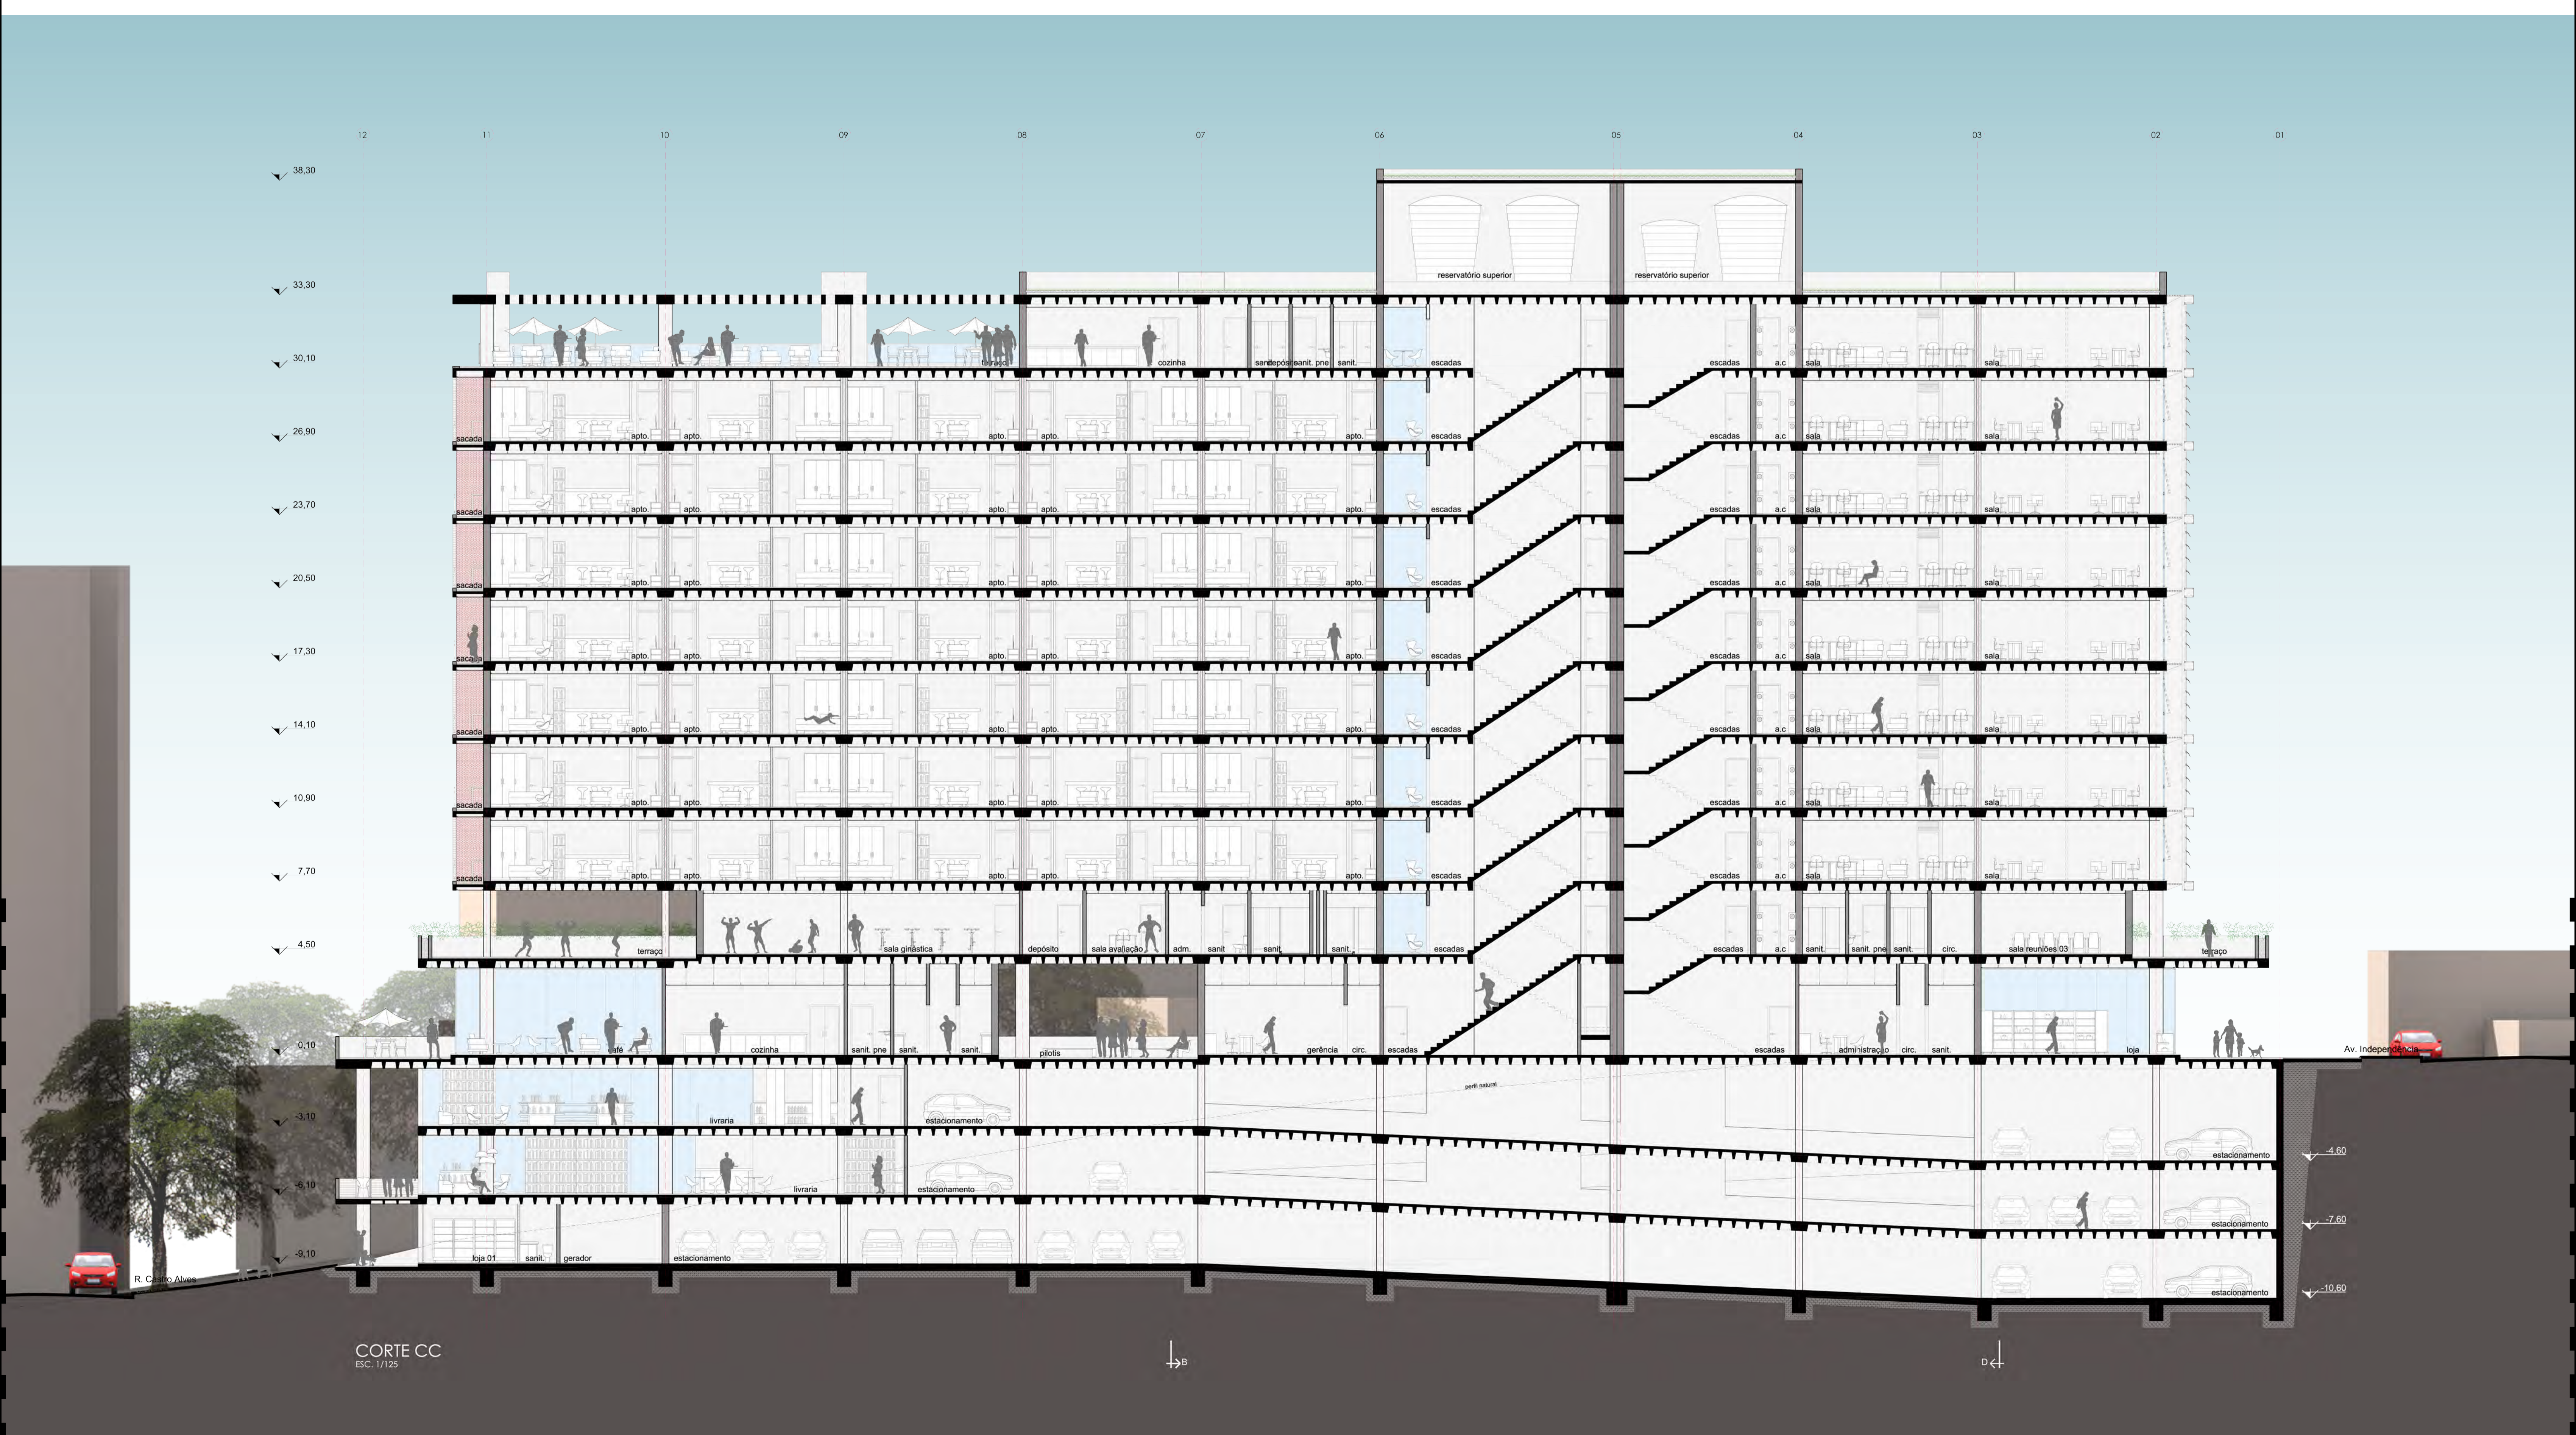


CORTE CC  
ESC. 1/125






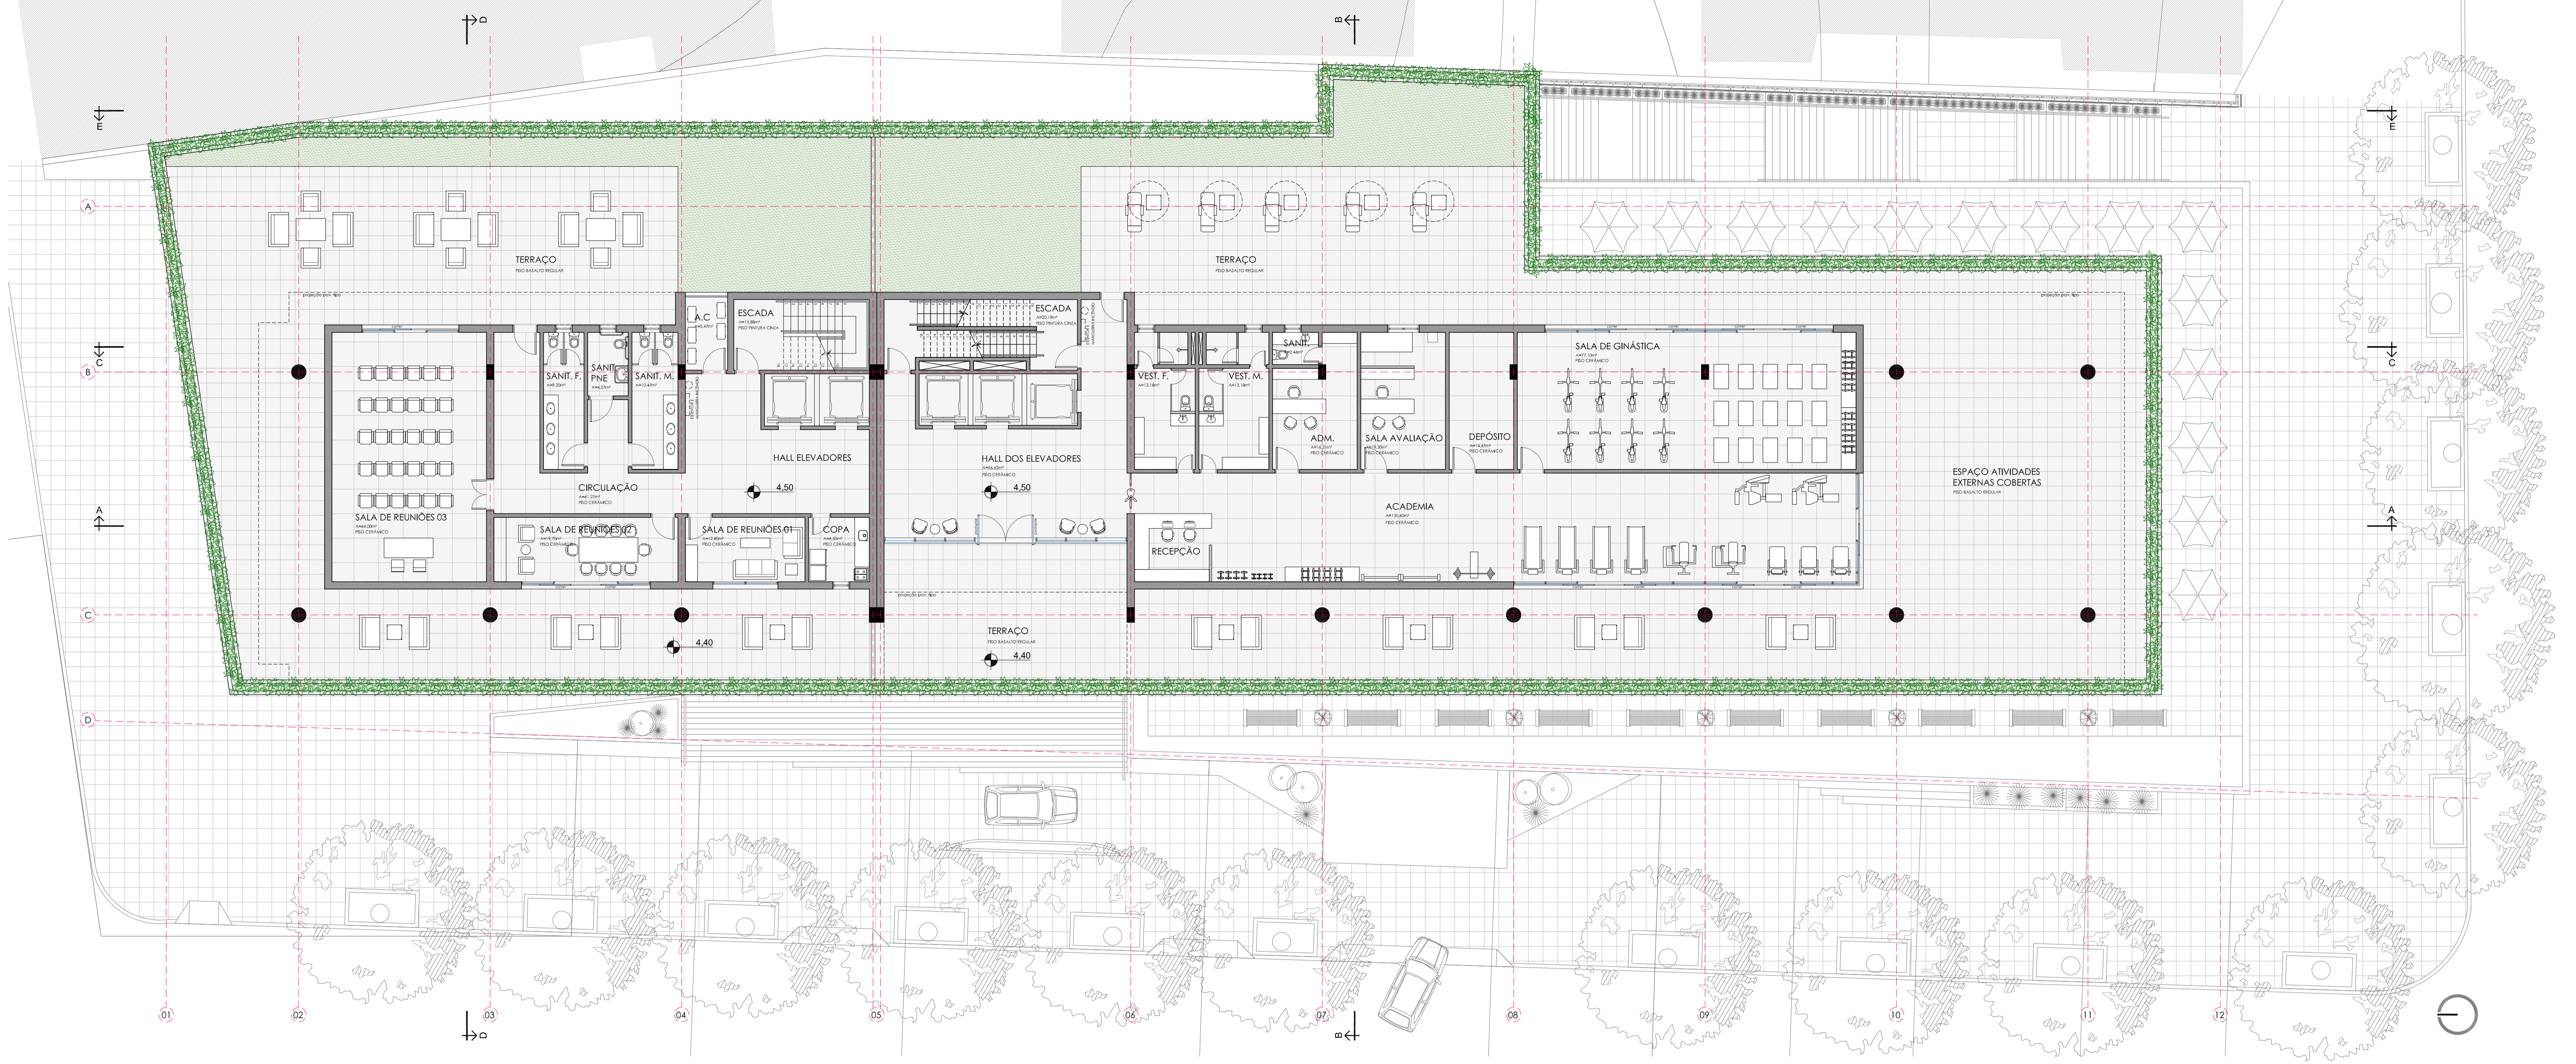


2º PAVIMENTO | nível 4,50  
ESC. 1/125

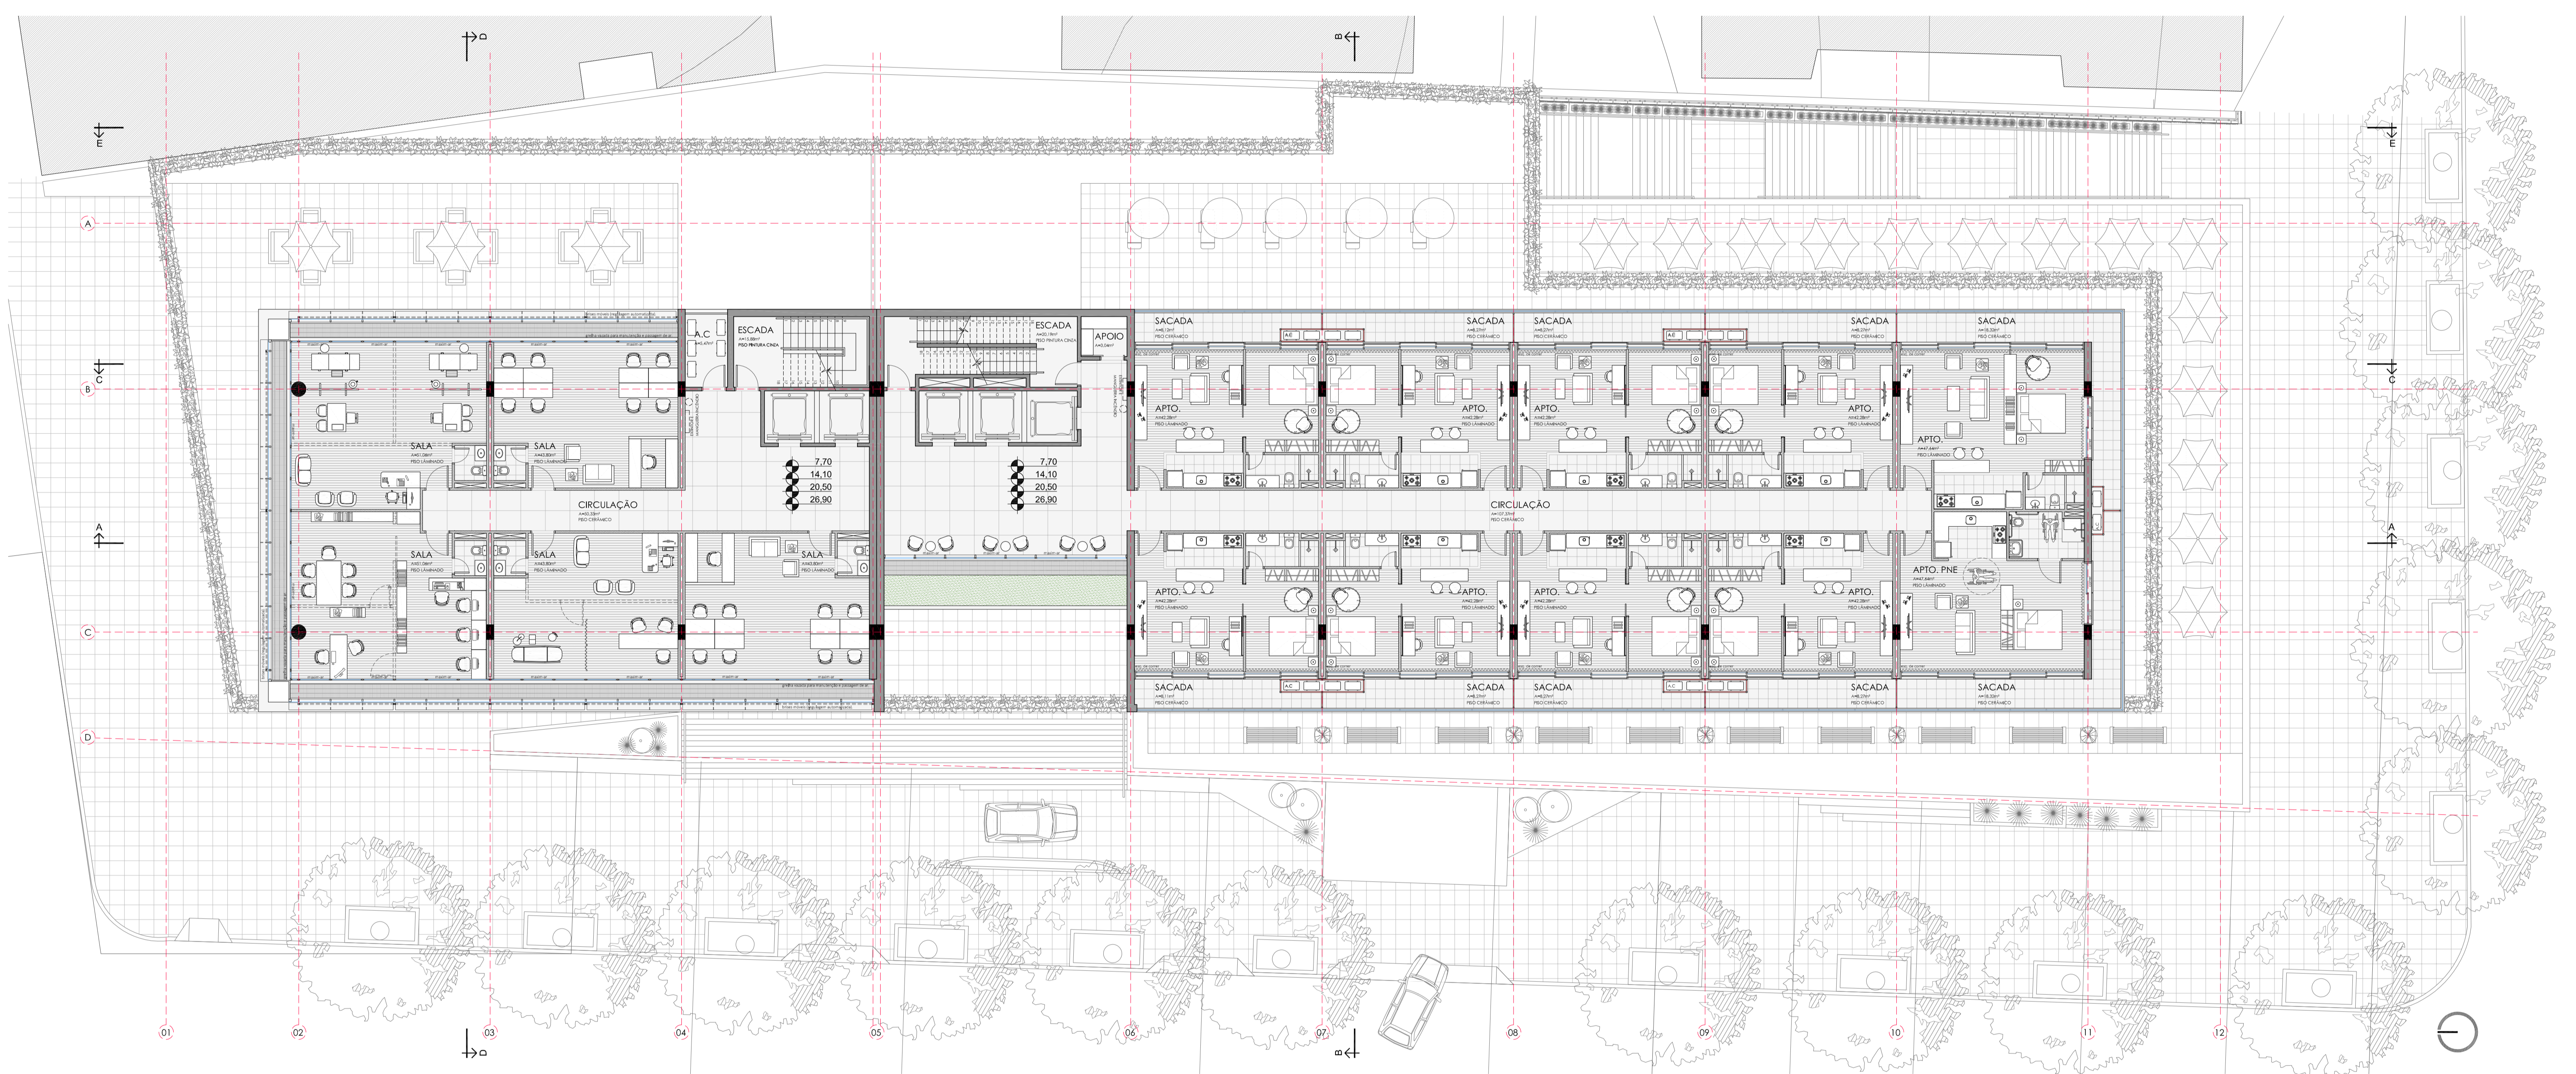


PAVIMENTO TIPO | níveis 7,70, 14,10, 20,50, 26,90  
ESC. 1/125

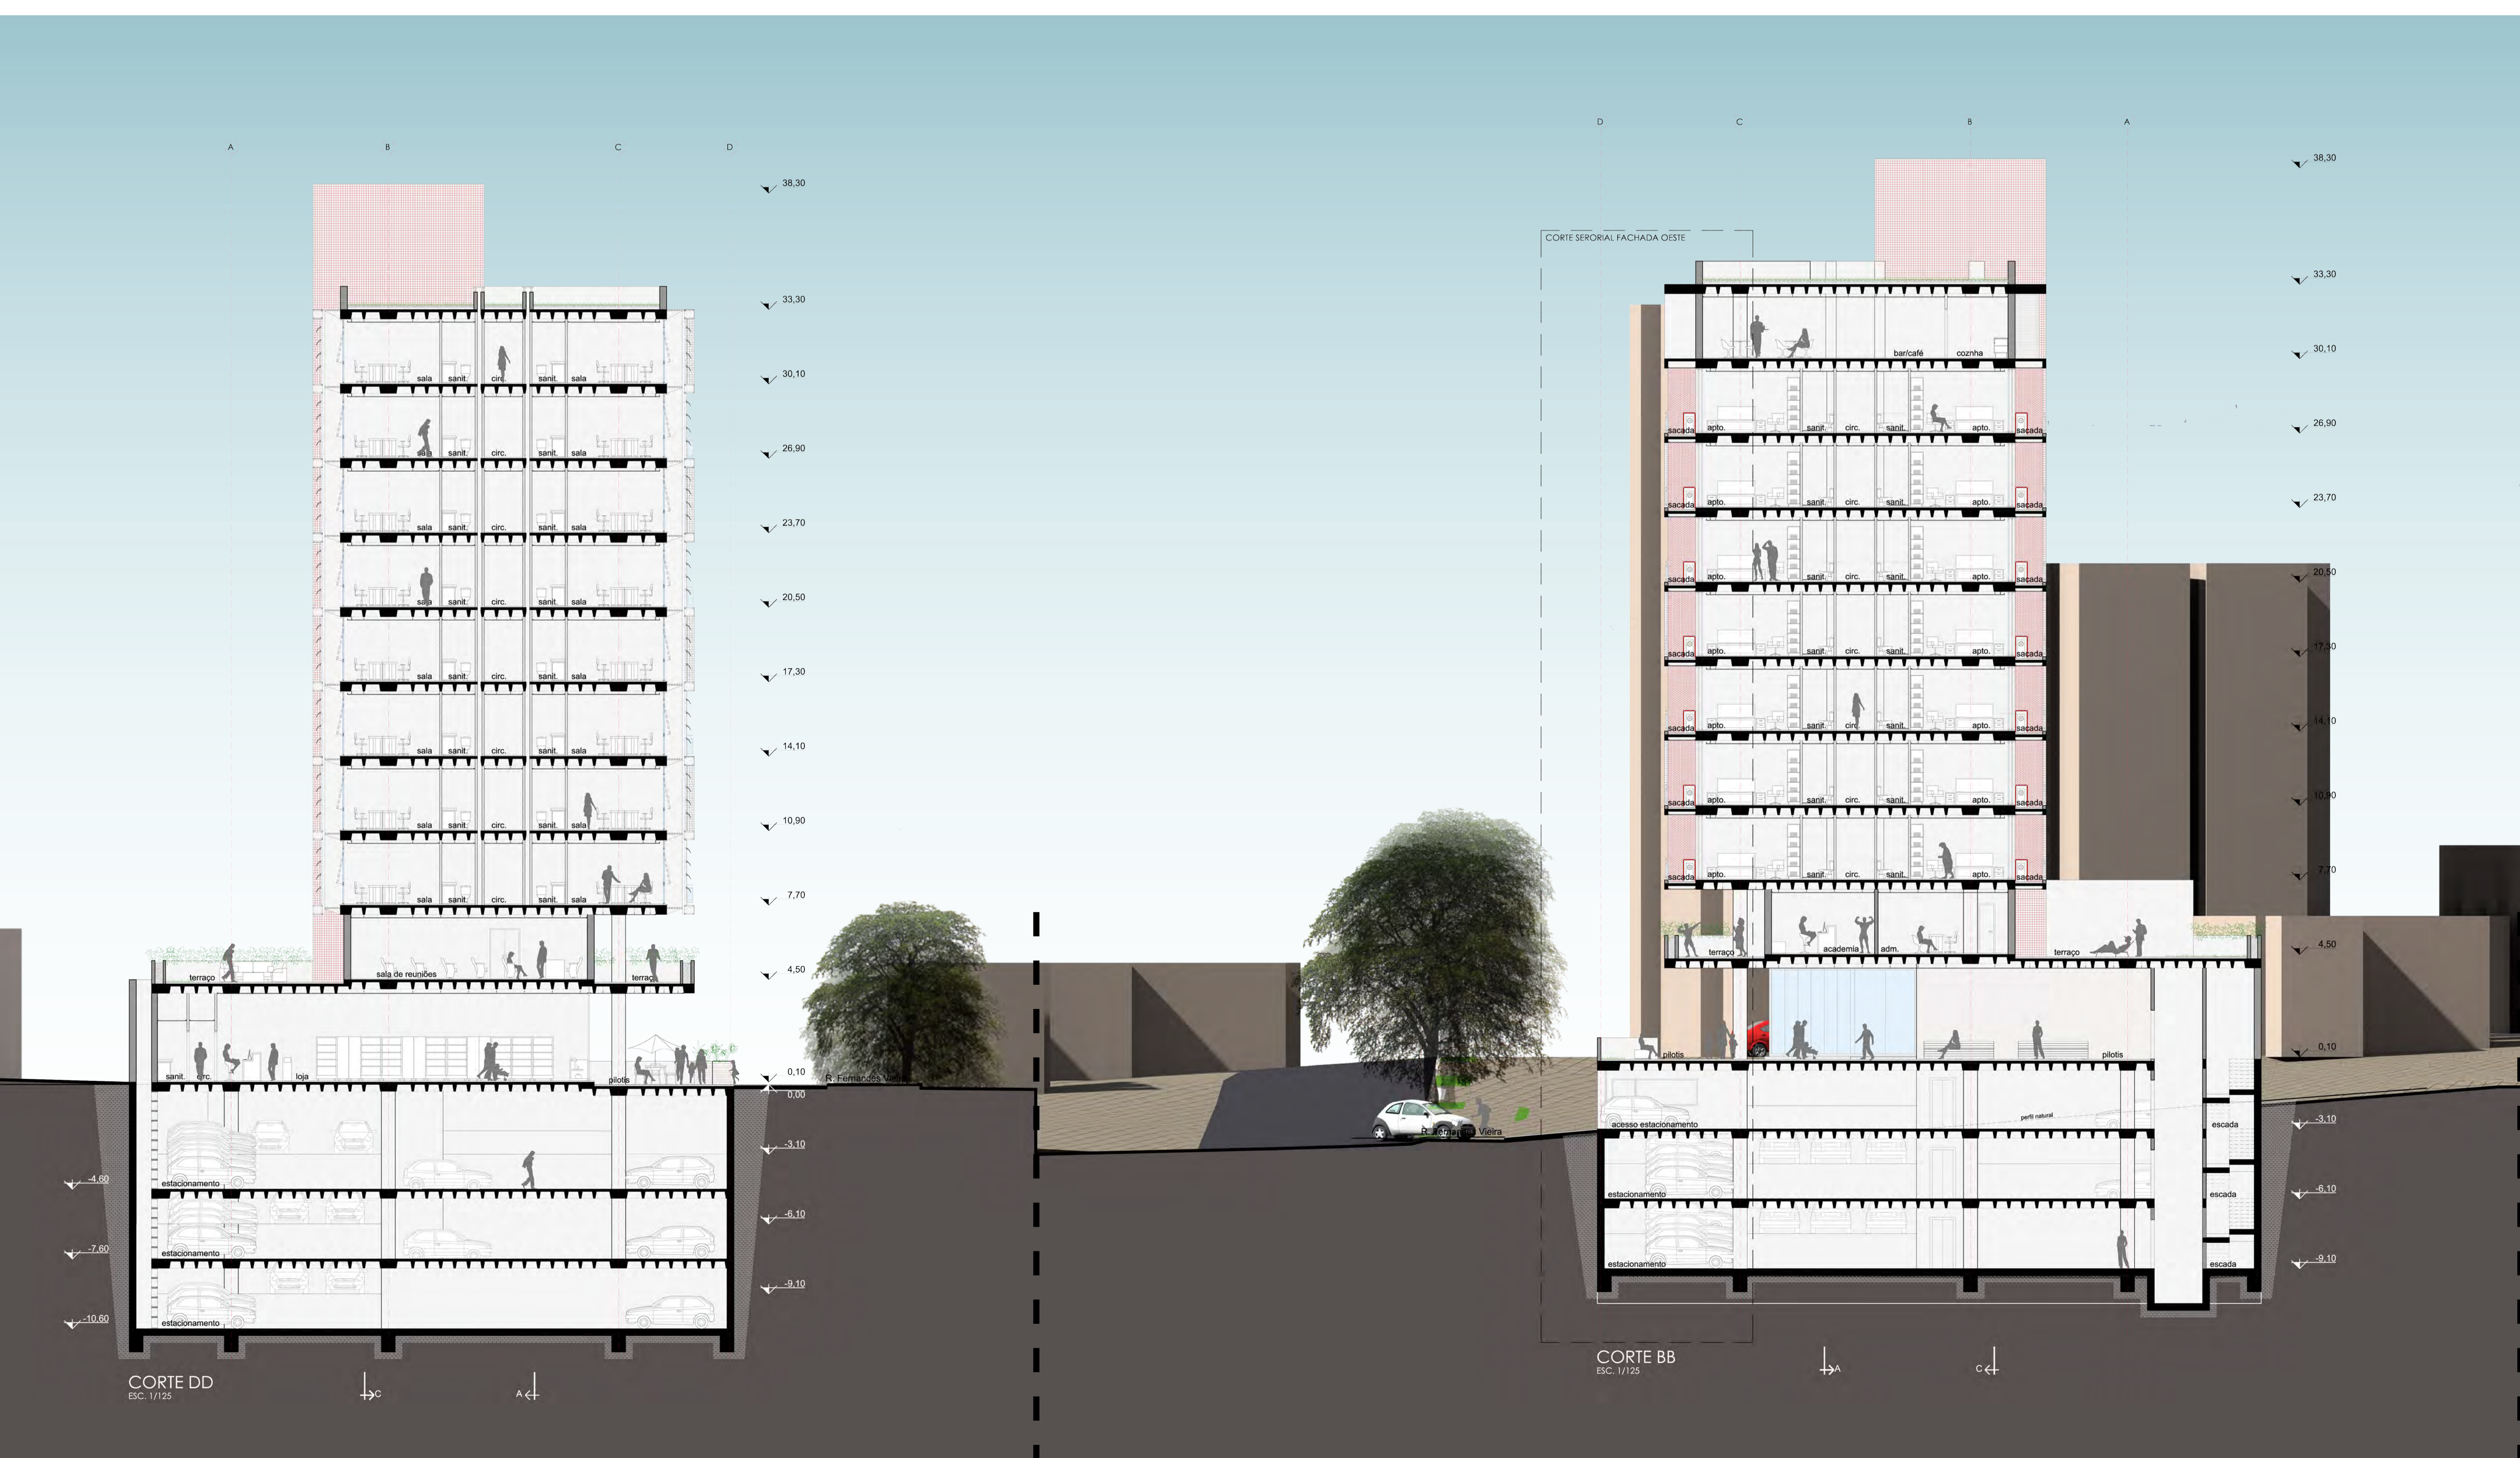




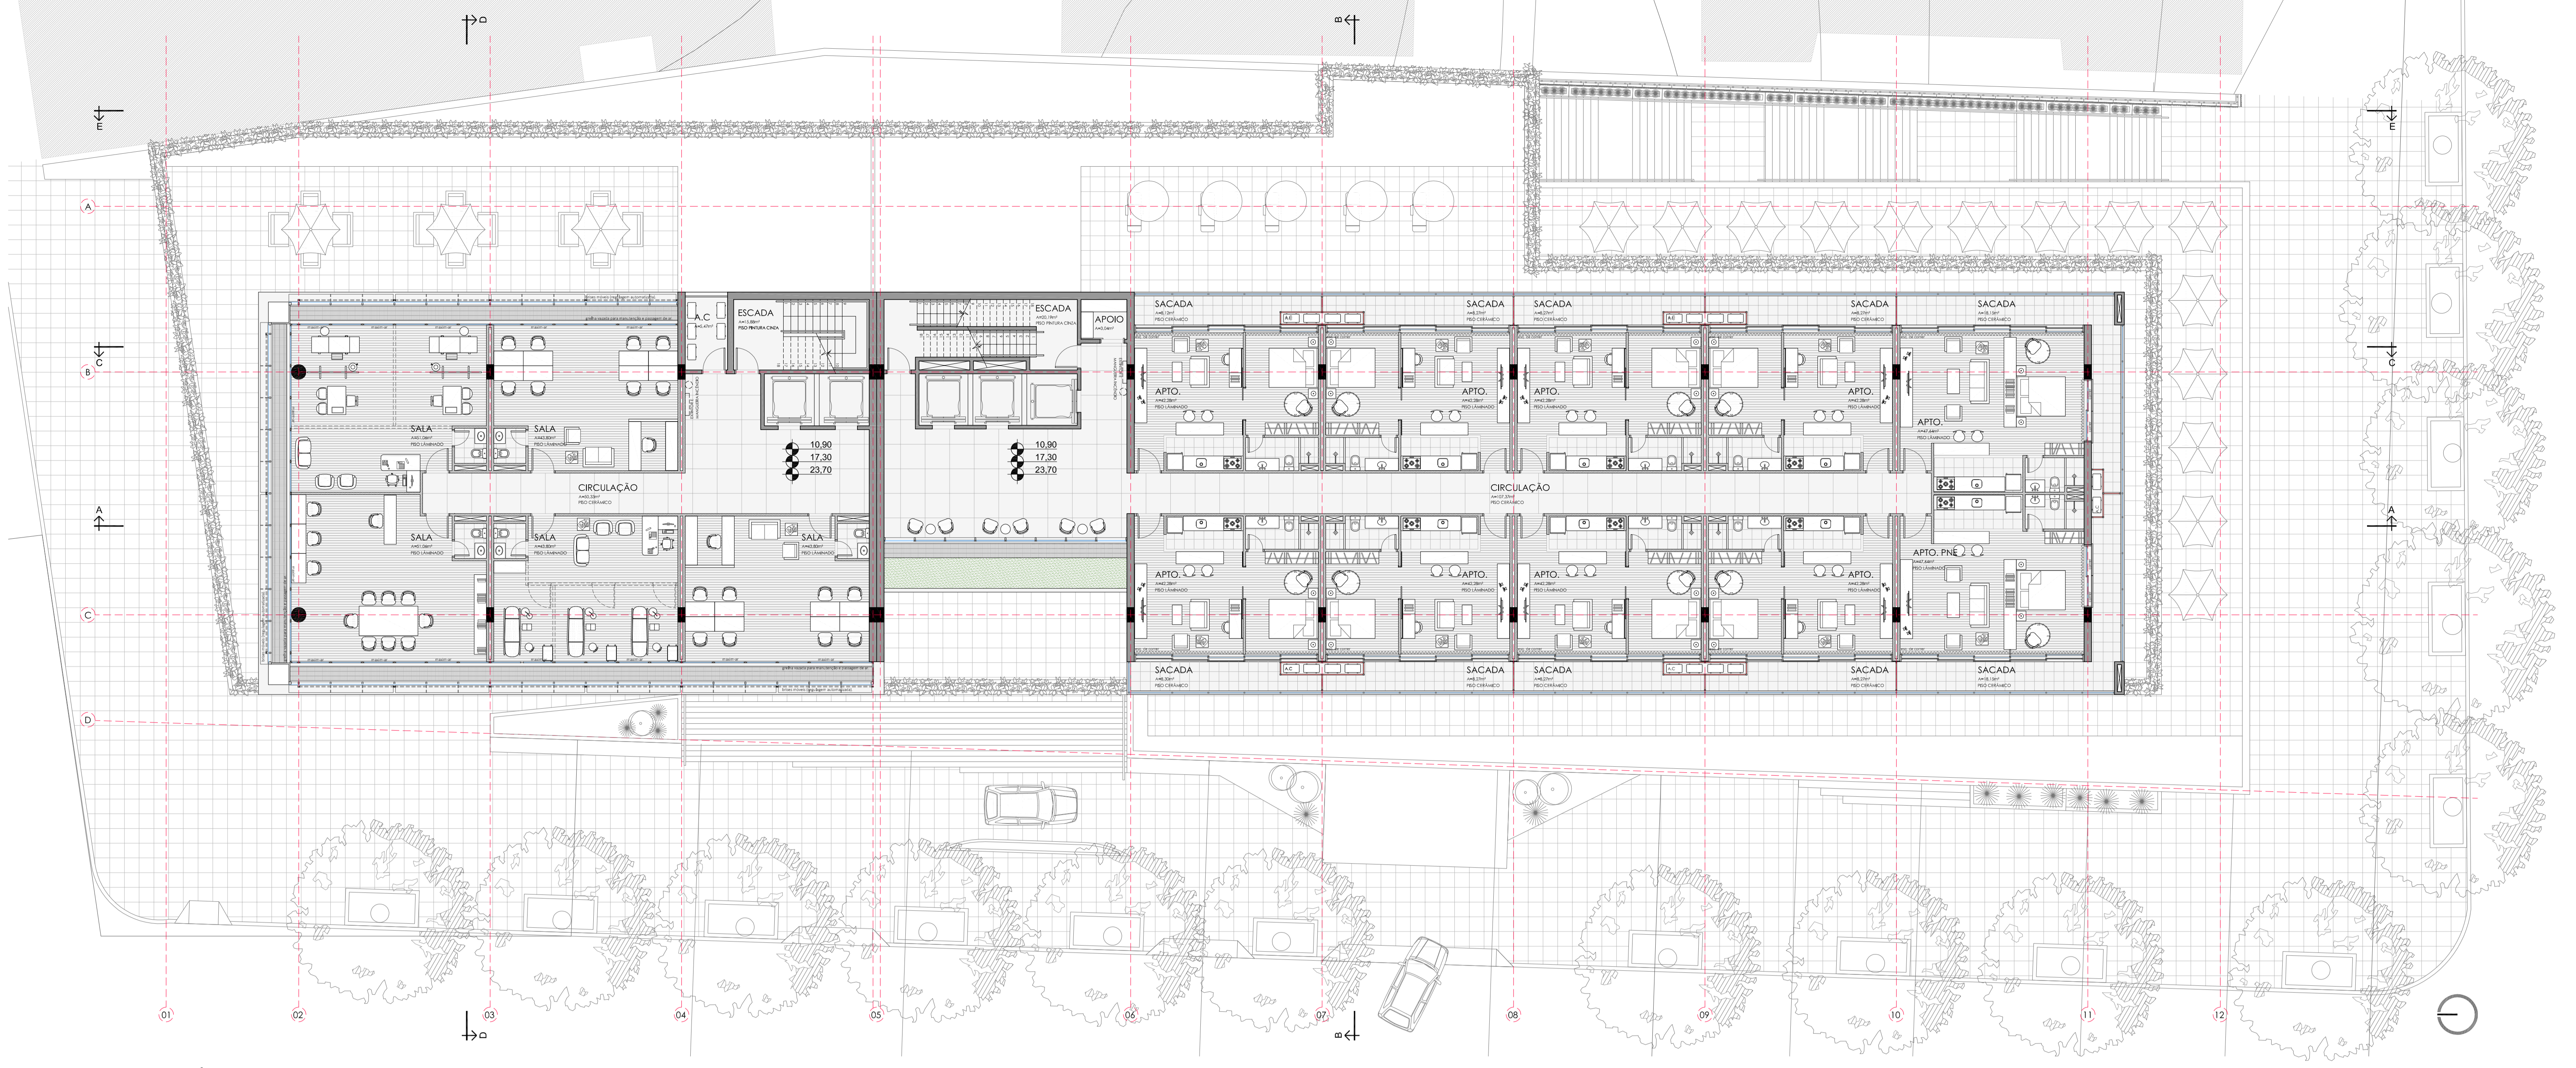

PAVIMENTO TIPO | níveis 10.90, 17.30, 23.70  
ESC. 1/125

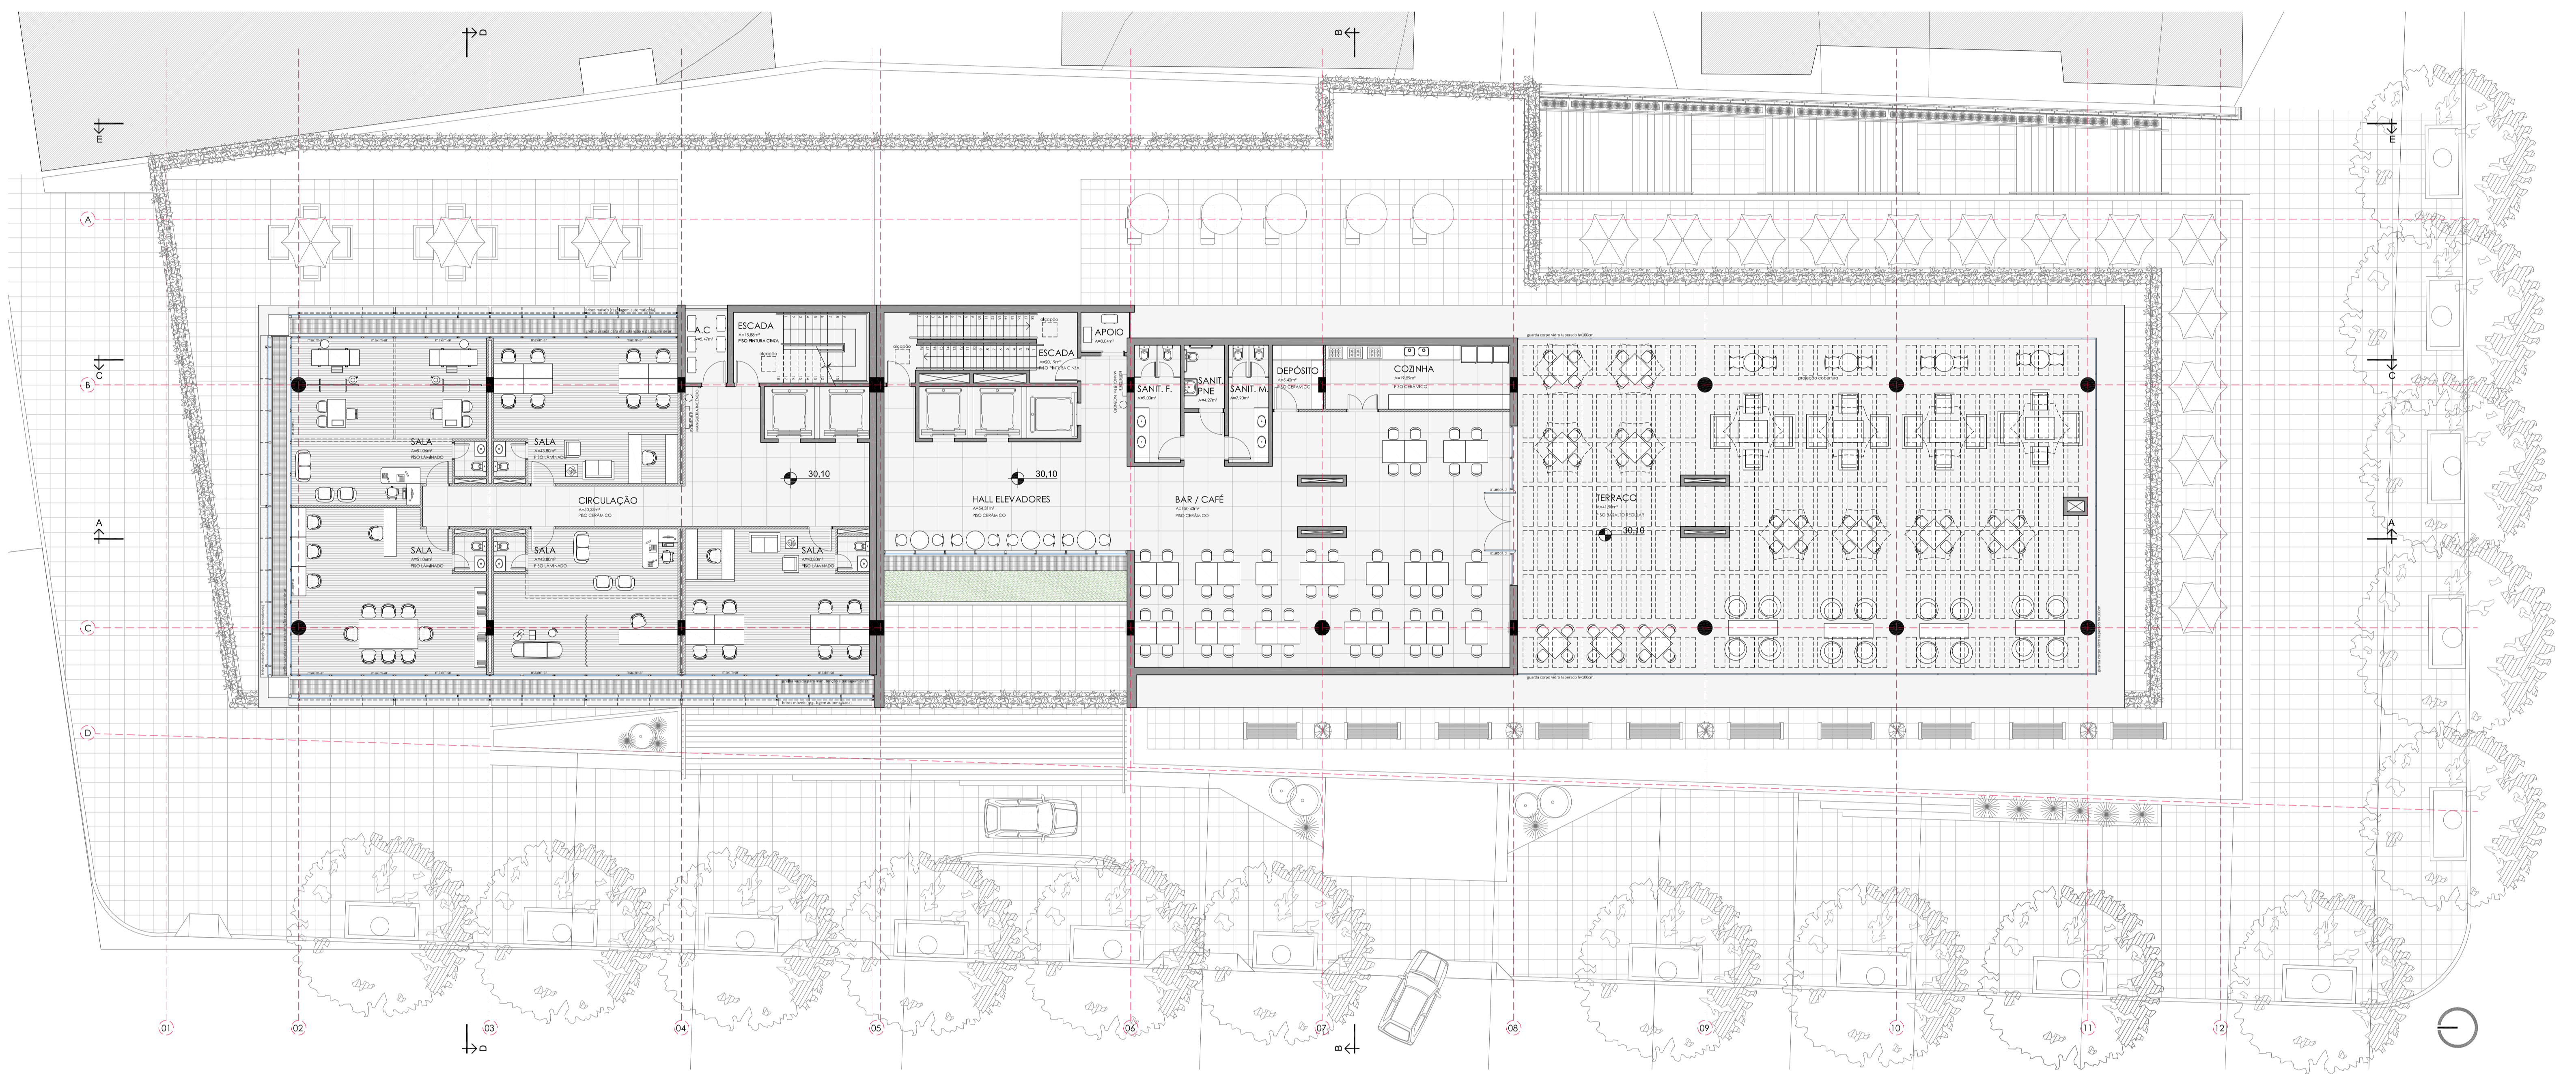


10º PAVIMENTO | nível 30.10  
ESC. 1/125

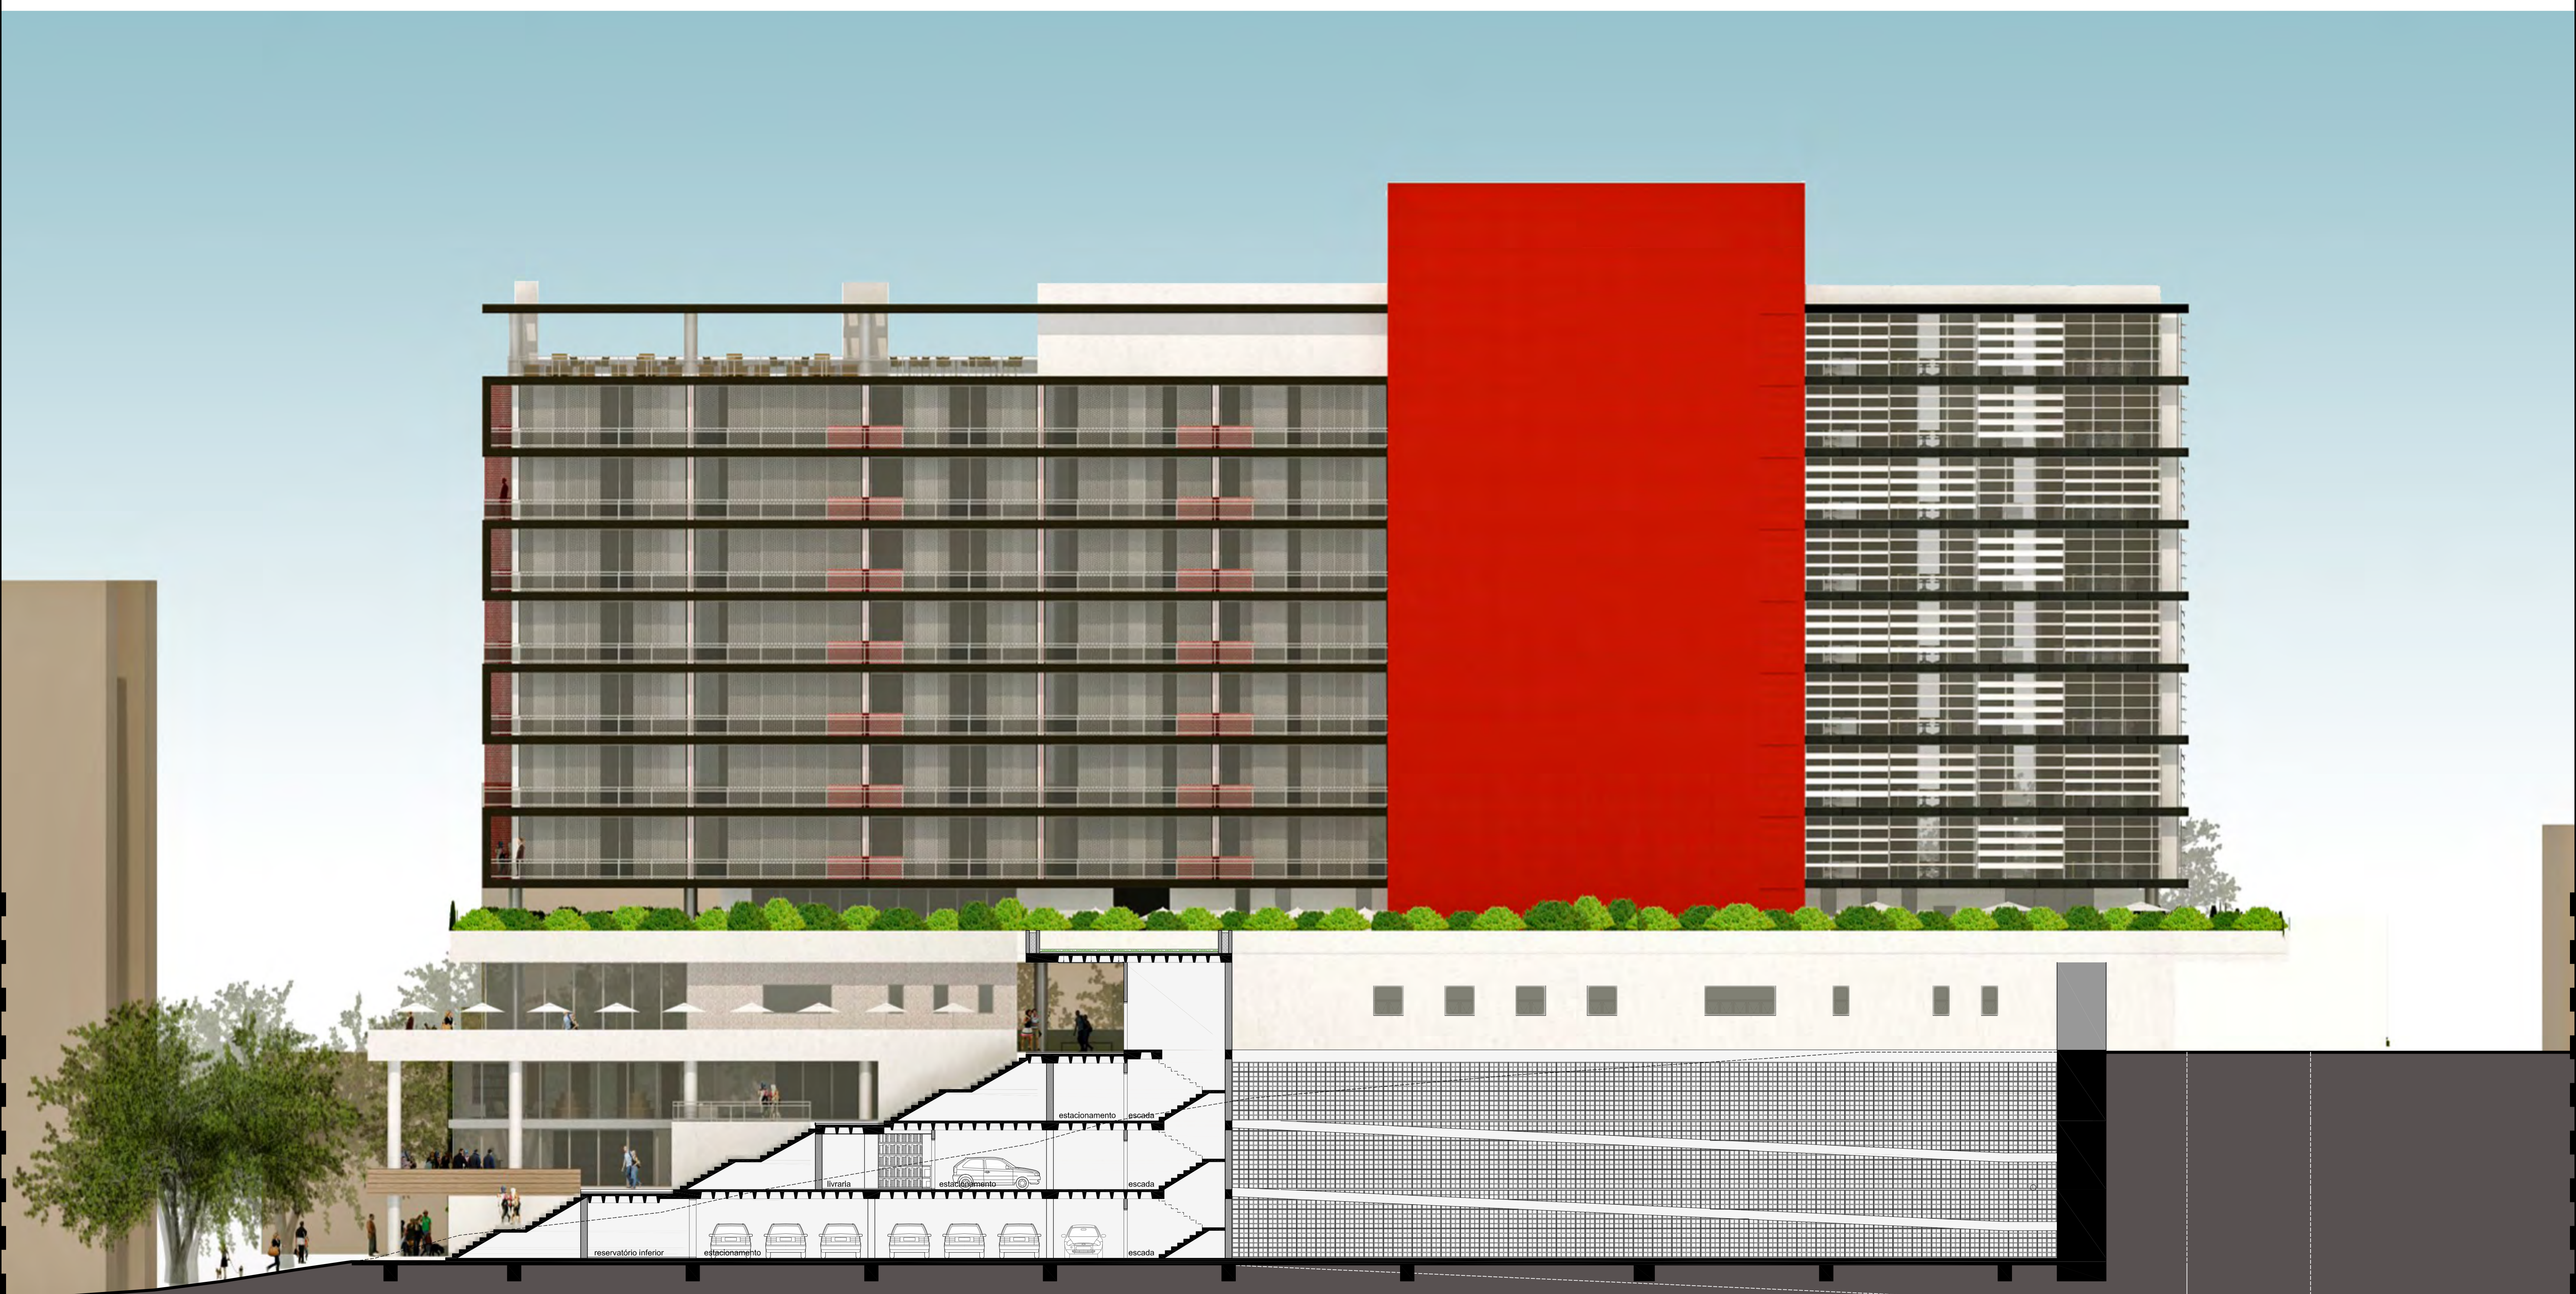

CORTE EE  
ESC. 1/125





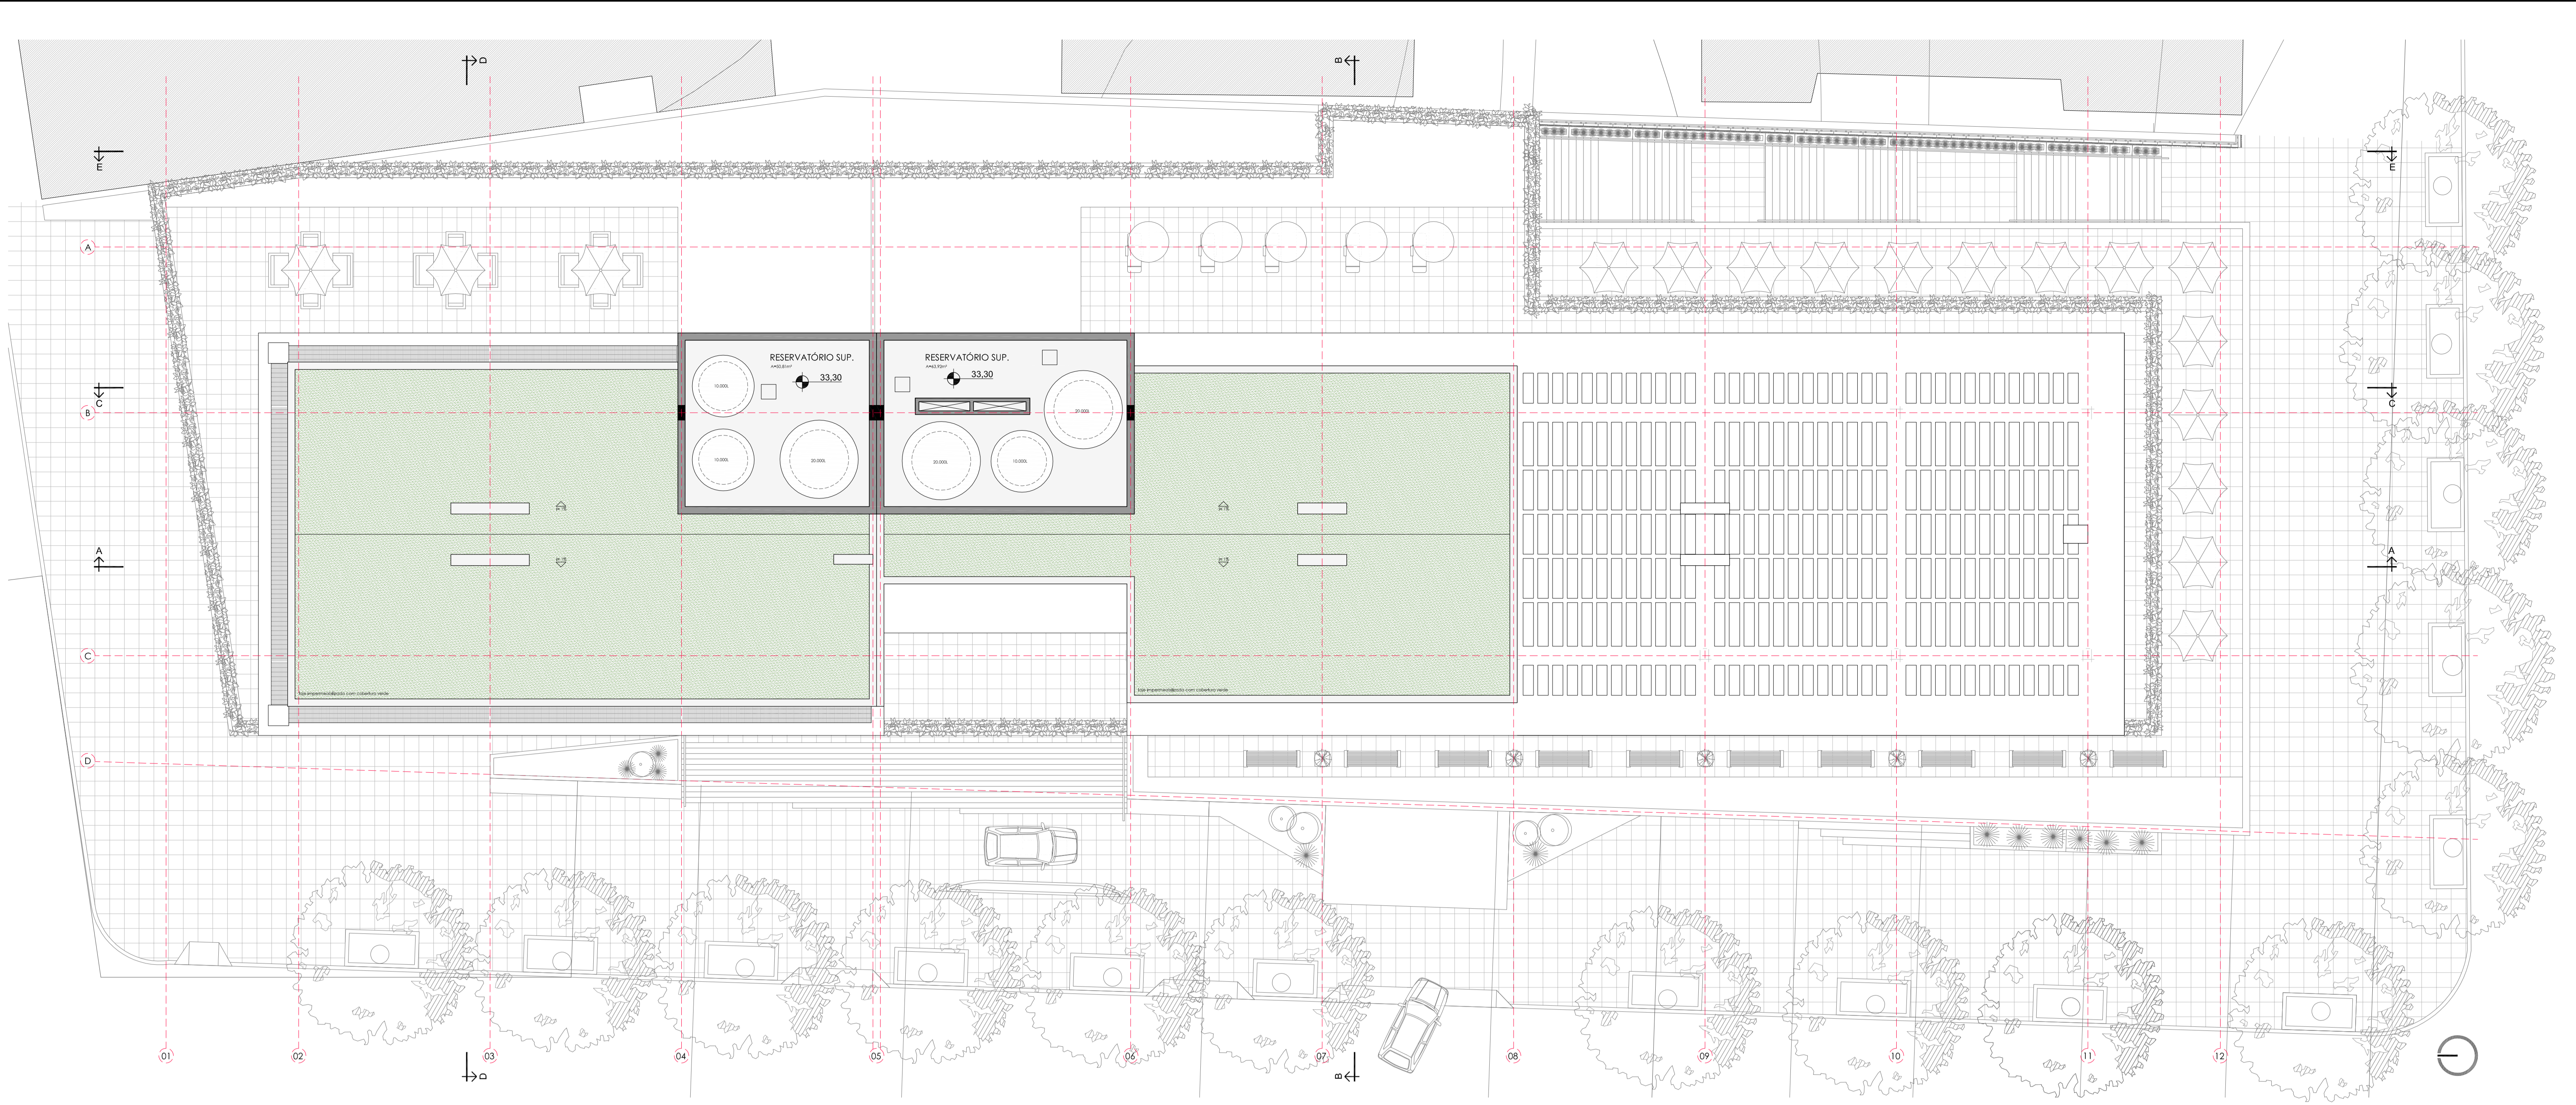

PLANTA DE COBERTURA | nível 33,30  
ESC. 1/125



SALA COMERCIAL | TIPO 1 | A=51,06m<sup>2</sup>  
ESC. 1/50



SALA COMERCIAL | TIPO 2 | A=43,80m<sup>2</sup>  
ESC. 1/50



Perspectiva sala comercial



Perspectiva apartamento



APARTAMENTO | TIPO 1 | A=50,55m<sup>2</sup>  
ESC. 1/50



APARTAMENTO | TIPO 2 | A=65,96m<sup>2</sup>  
ESC. 1/50



APARTAMENTO | TIPO 3 | A=65,96m<sup>2</sup>  
ESC. 1/50



Perspectiva apartamento



FACHADA OESTE  
ESC. 1/125







Perspectiva noturna



Perspectiva Geral 1



Perspectiva Geral 2




FACHADA NORTE  
ESC. 1/125



FACHADA SUL  
ESC. 1/125





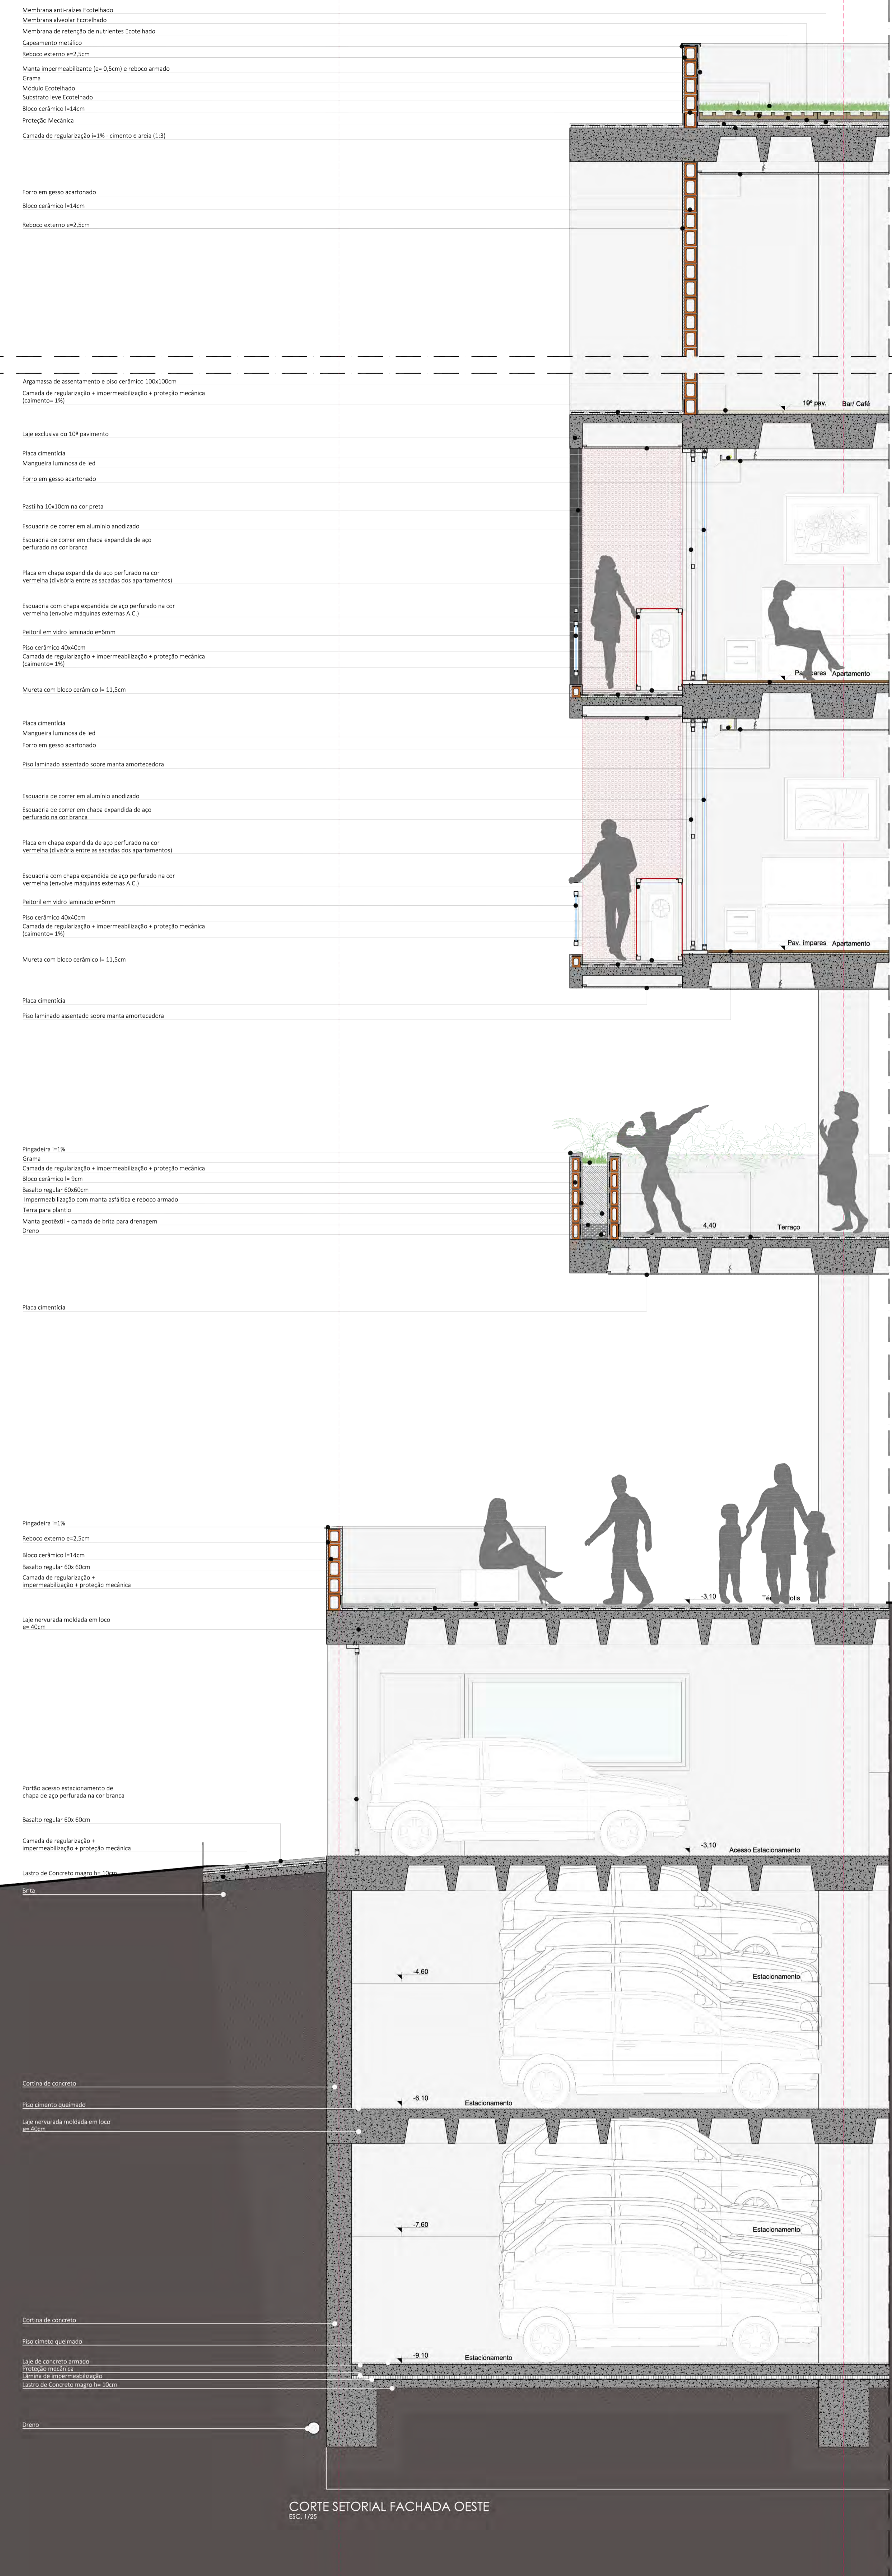





Perspectiva da Avenida Independência



Perspectiva escadaria que interliga o térreo a Rua Castro Alves



Perspectiva térreo



Perspectiva Rua Castro Alves